






20073449
REVIEWED FOR COMPLIANCE
 Performance of this review does not relieve the applicant from full responsibility to comply with all applicable codes, ordinances and regulations. 01/21/21

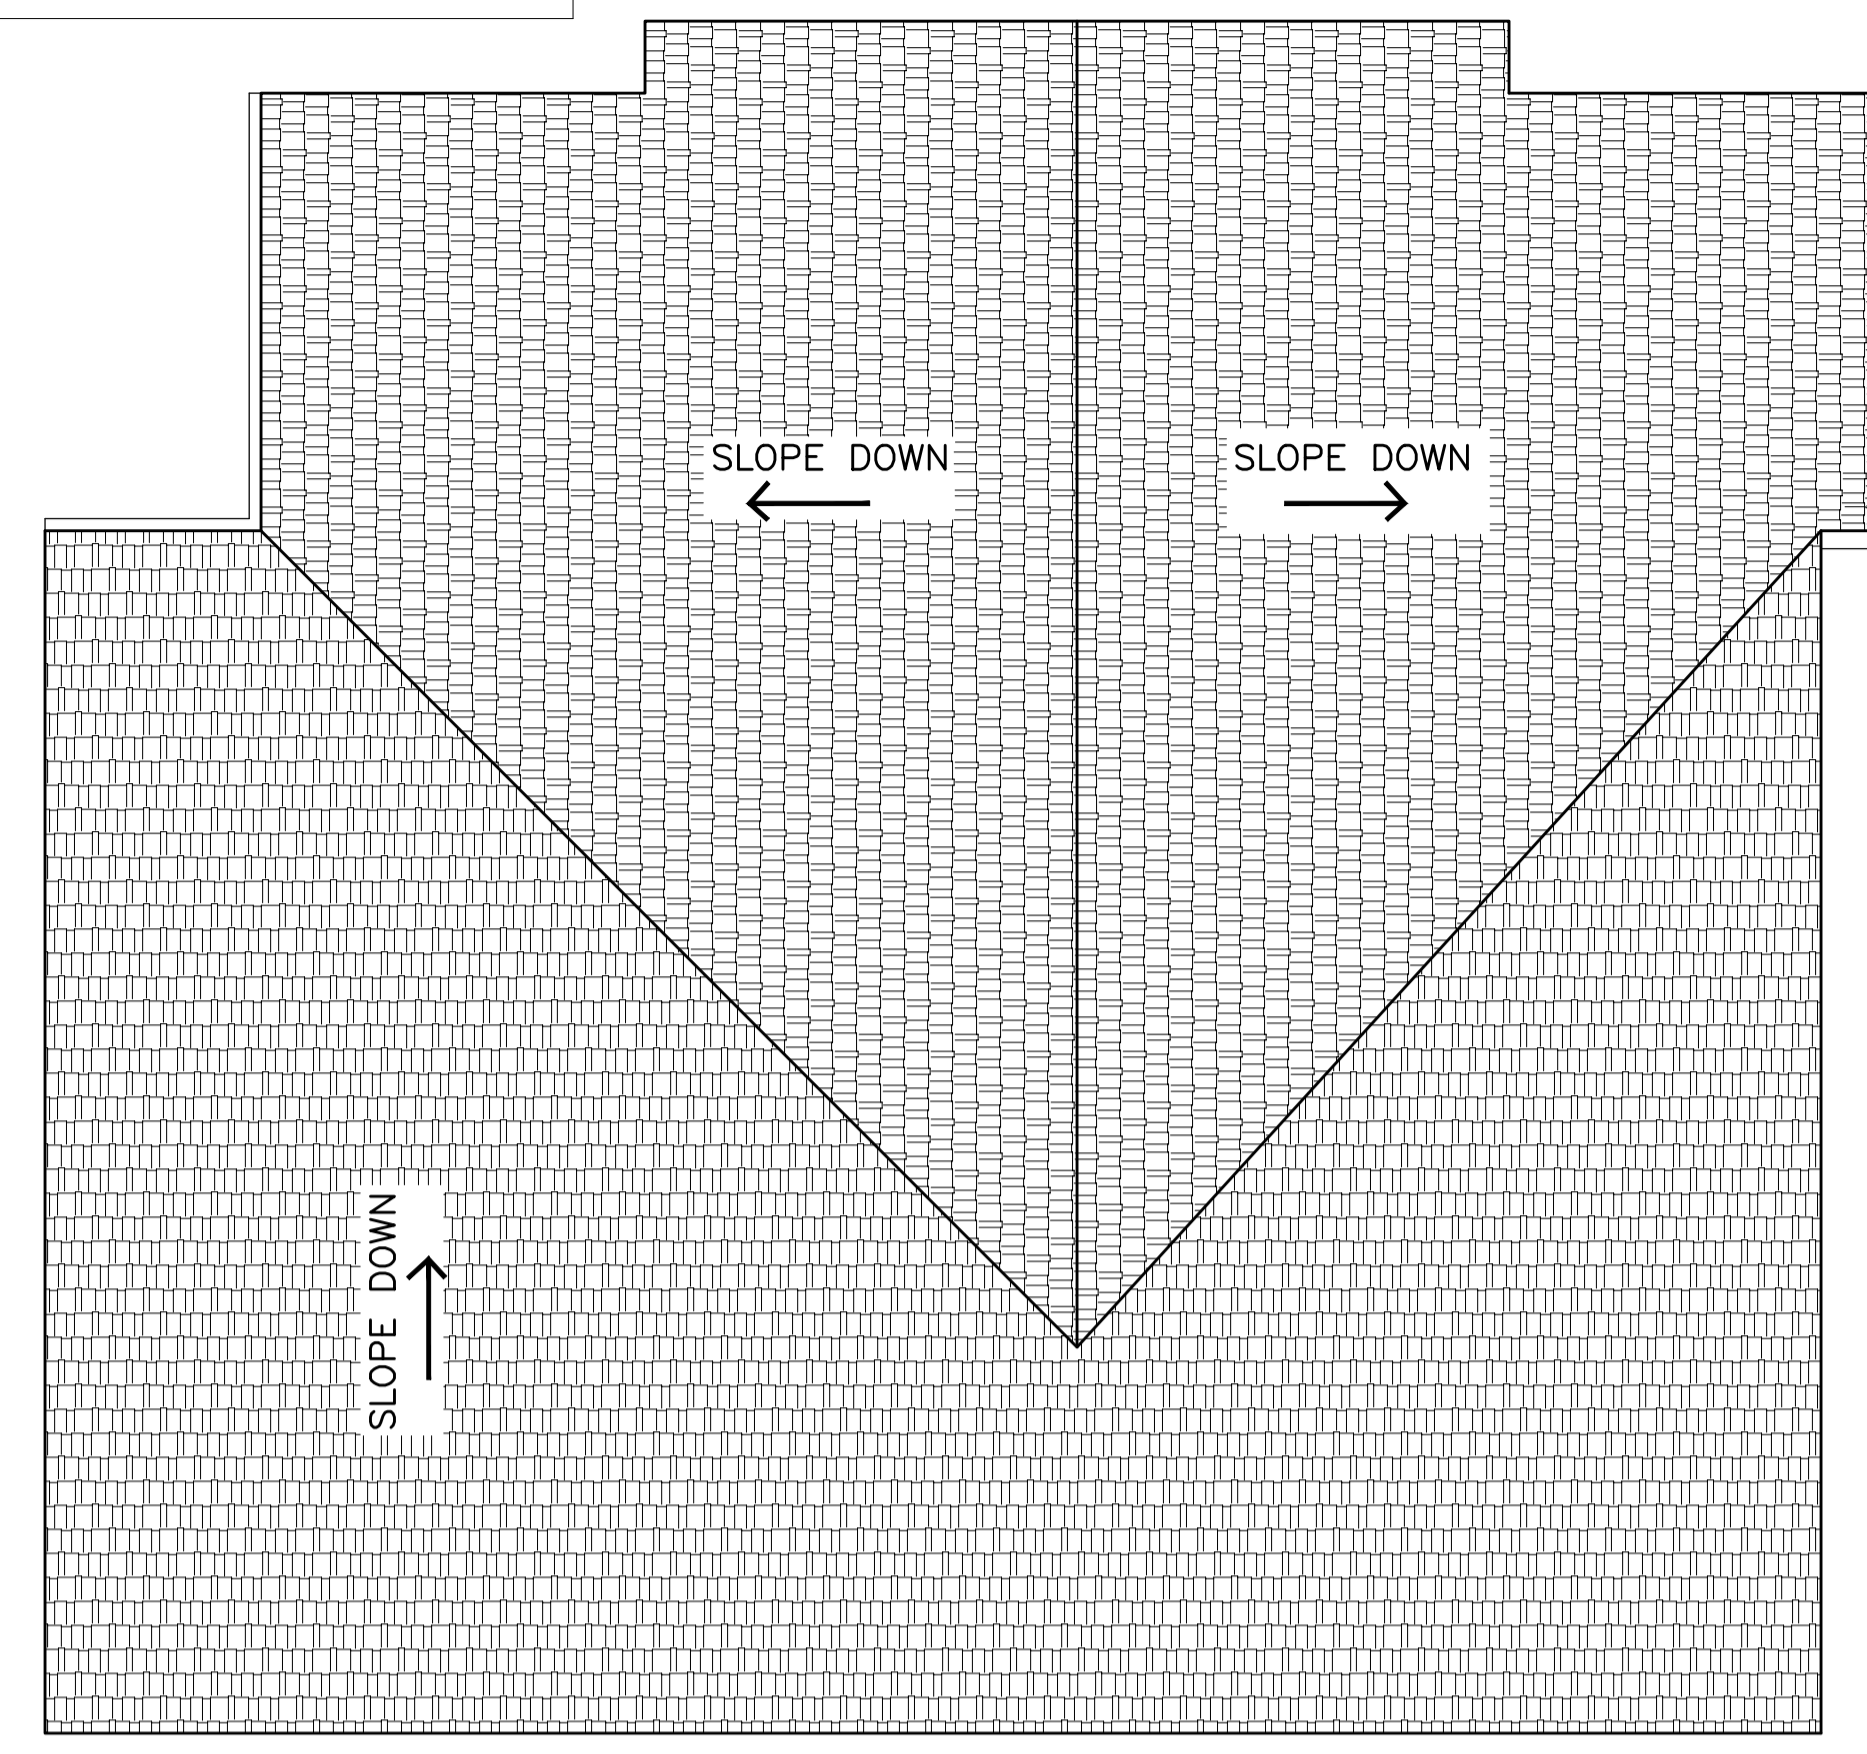


04 REC. BUILDING ROOF PLAN
 SCALE: 1/8" = 1'-0"

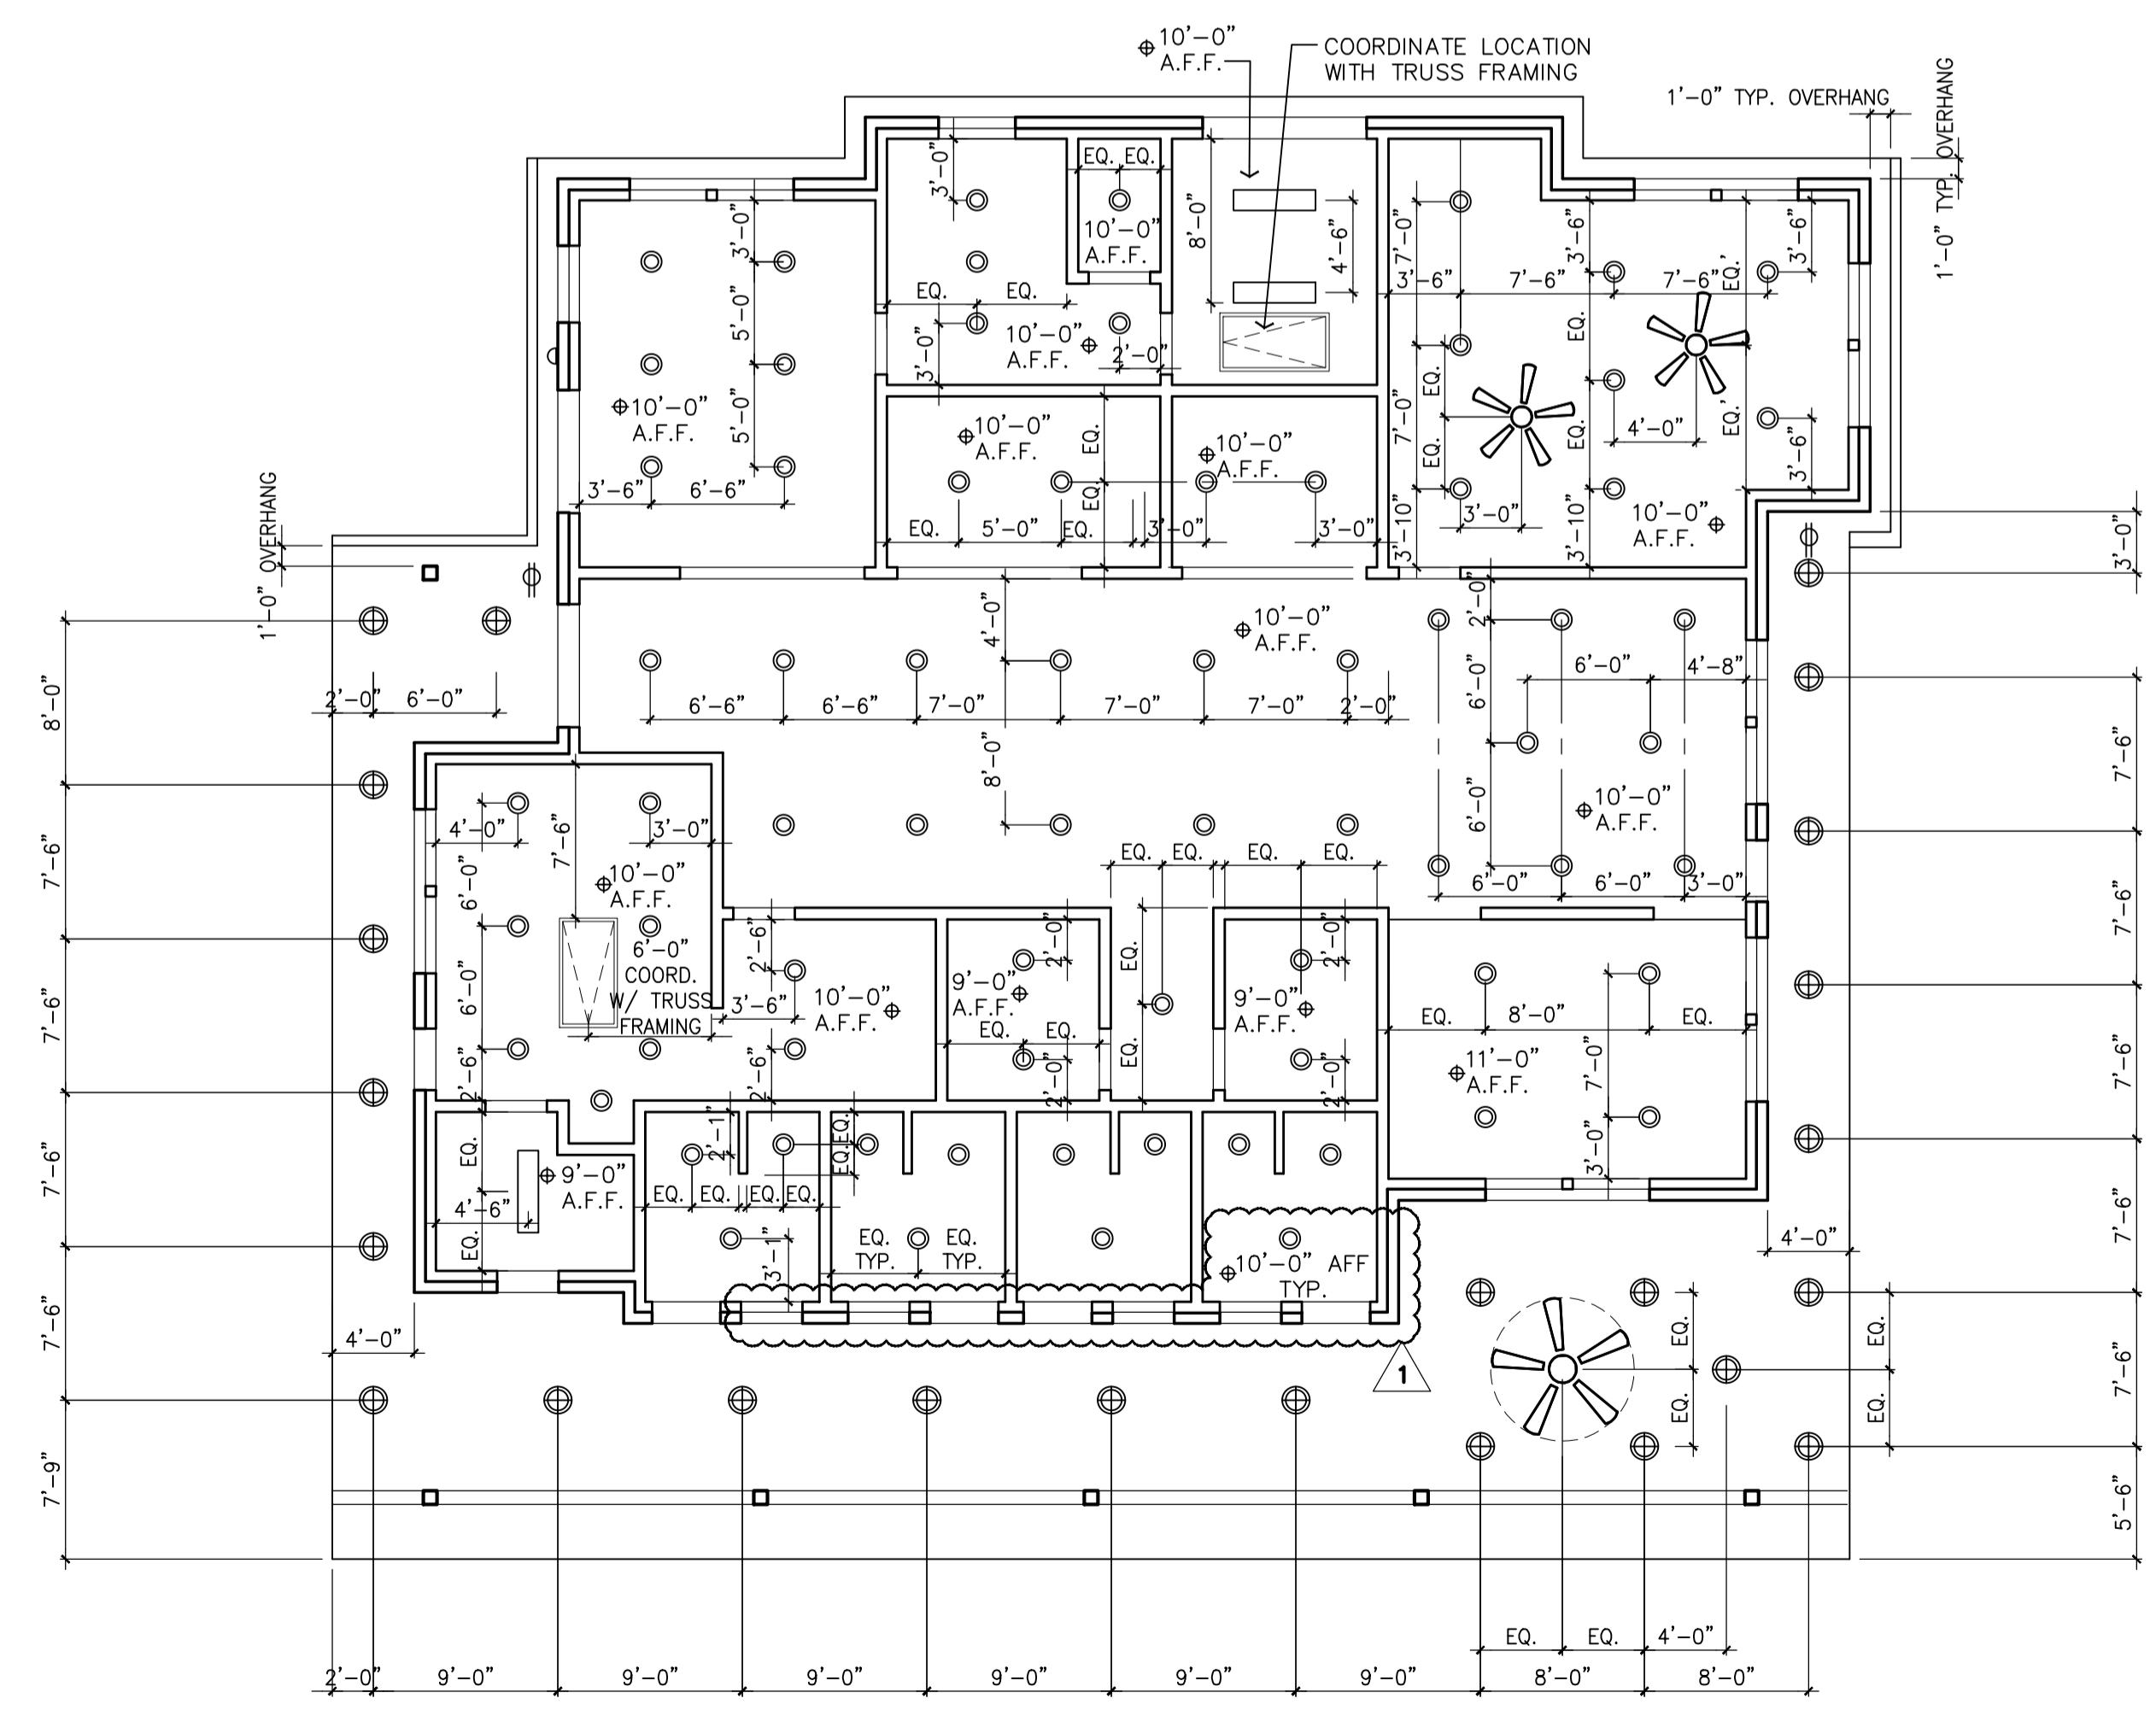

03 REC. BUILDING CEILING PLAN
 SCALE: 1/8" = 1'-0"

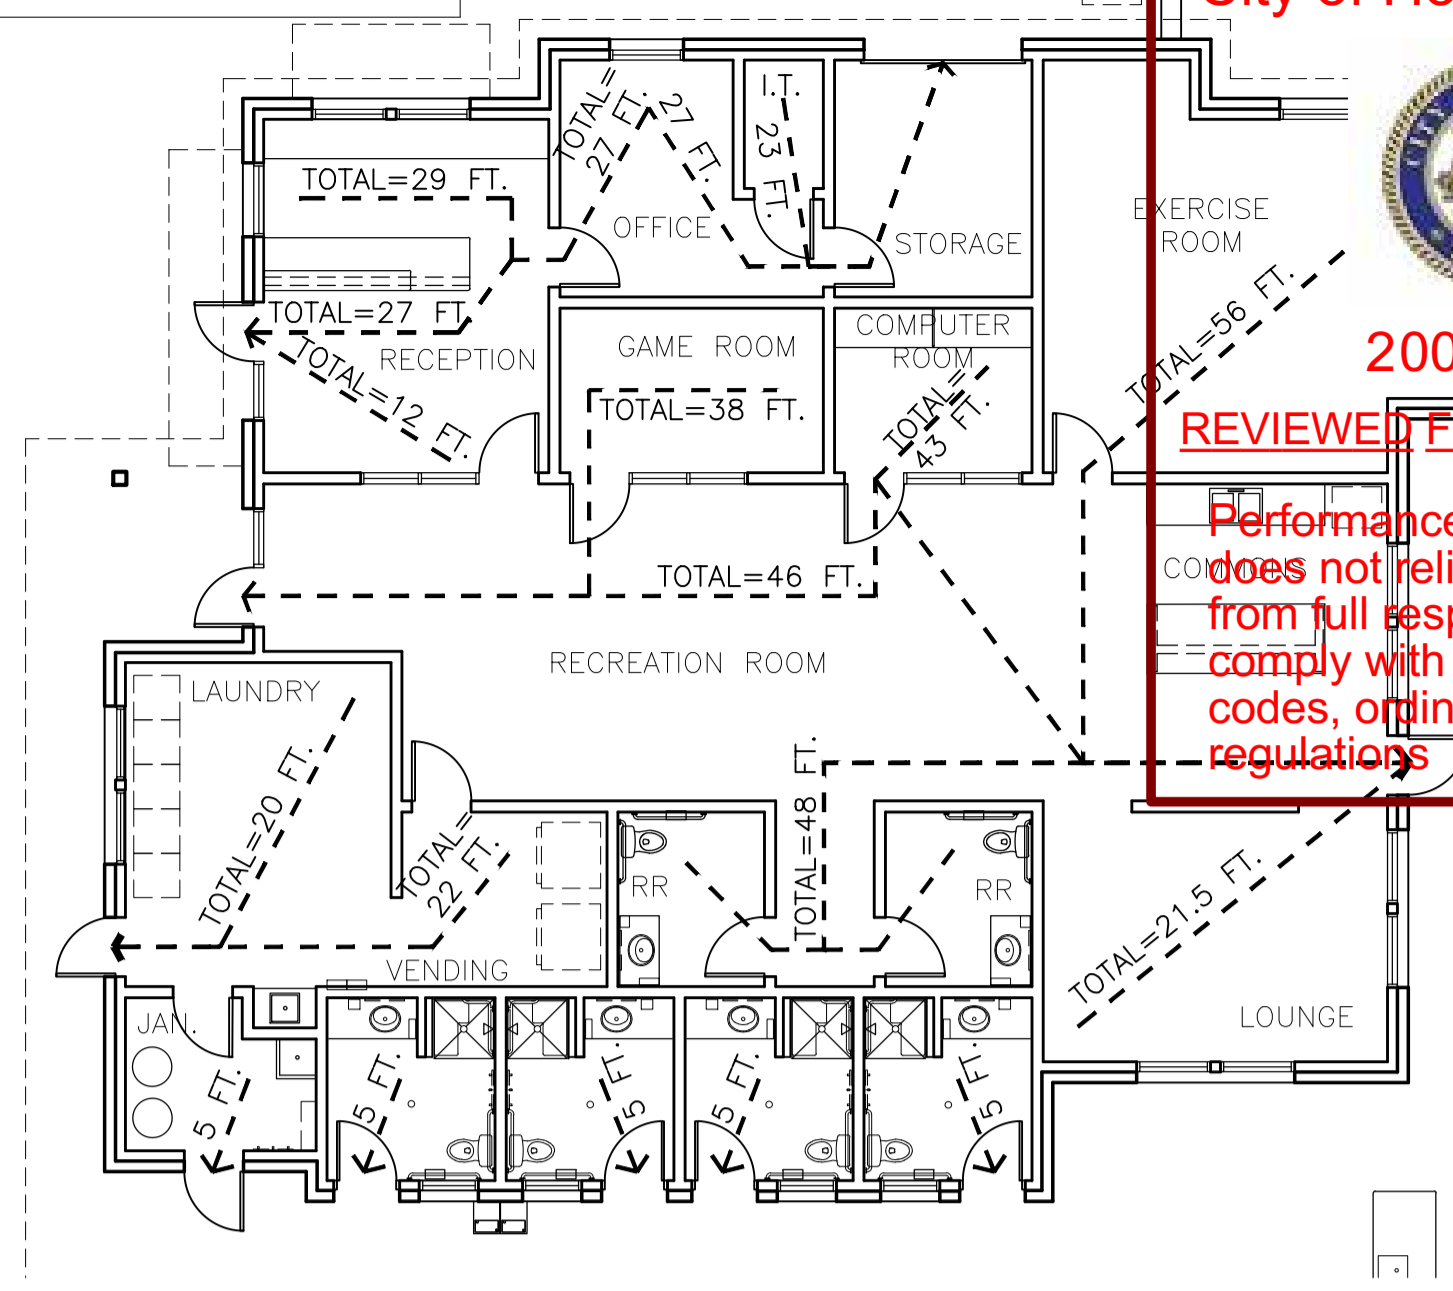

02 EGRESS PLAN
 NOT TO SCALE

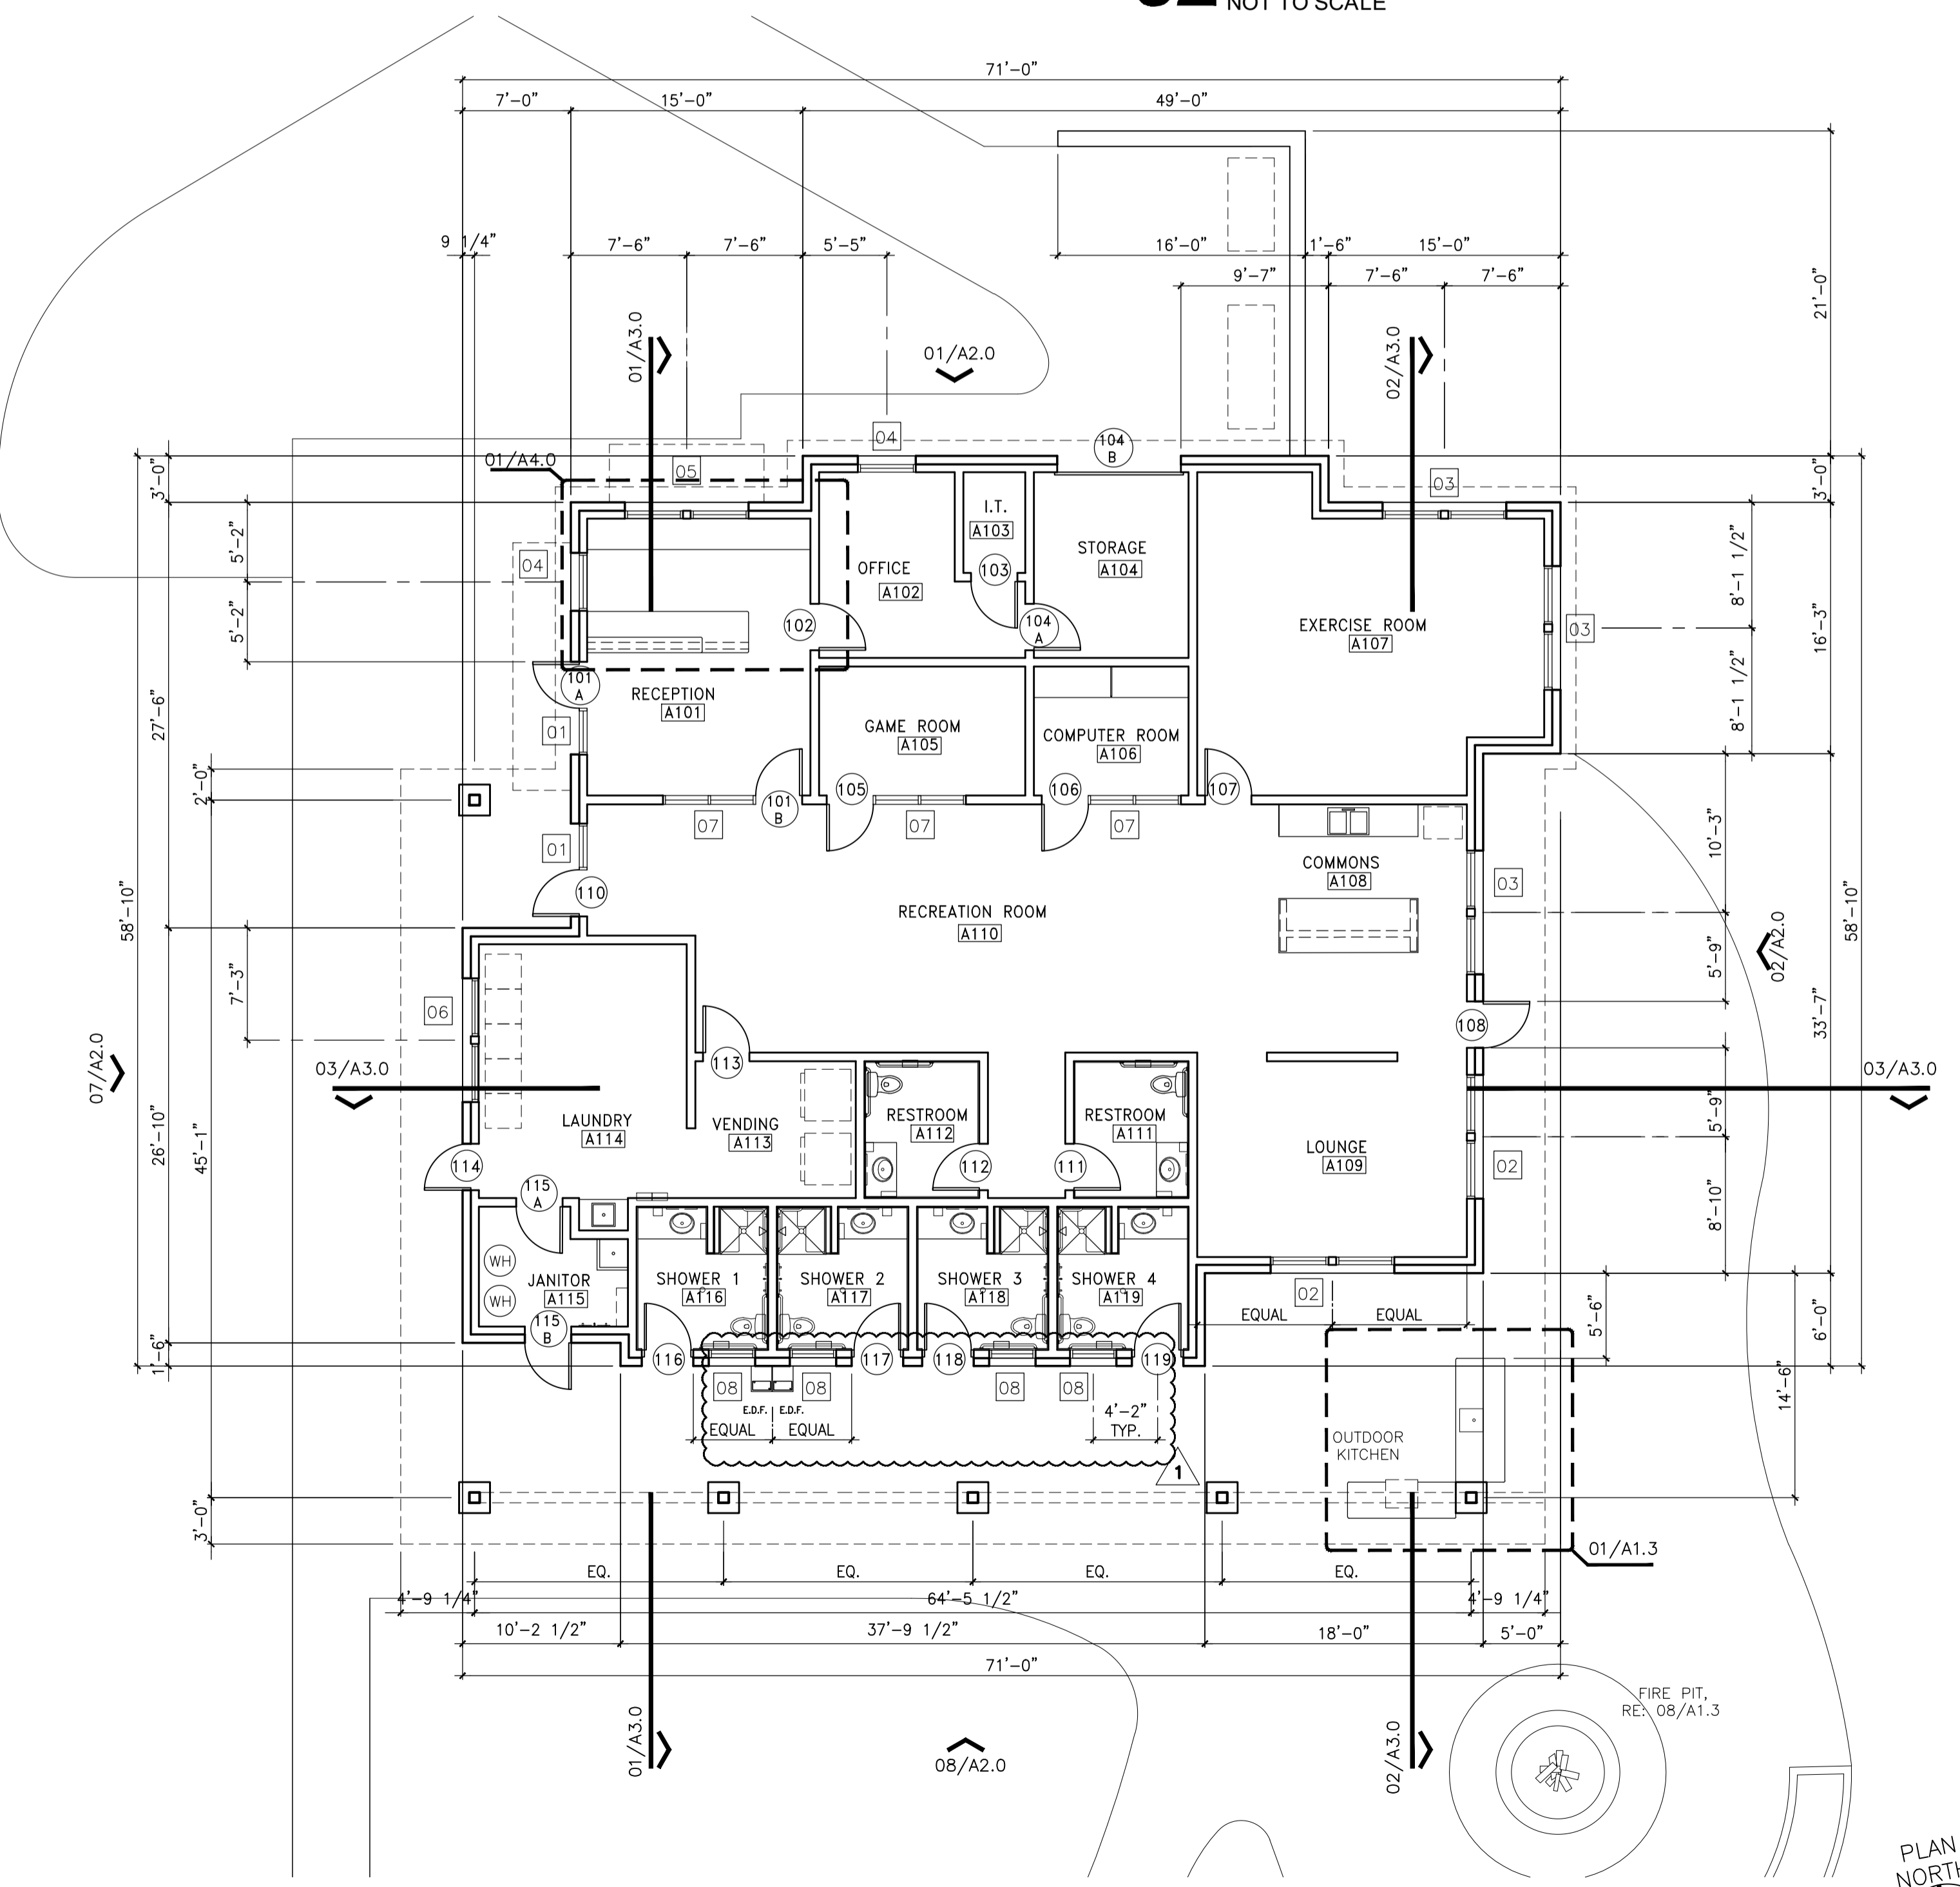


01 REC. BUILDING FLOOR PLAN
 SCALE: 1/8" = 1'-0"

SYMBOL LEGEND

◆	PARTITION TYPE RE: SHEET 02/A1.2
#	DOOR IDENTIFICATION RE: SHEET A6.0
□	WINDOW IDENTIFICATION RE: SHEET A6.0

OSBORN & VANE ARCHITECTS

2000 Bering Drive, Suite 410
 Houston, Texas 77057
 713 781 5262
 Fax 713 781 5347
 Members American Institute of Architects

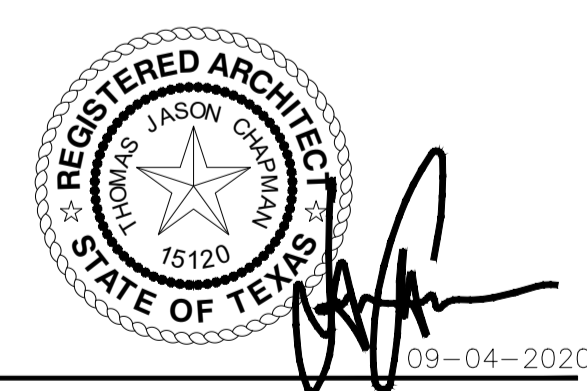

LAUREL SPRINGS RV RESORT

1355 LAUREL SPRINGS LANE
 HOUSTON, TEXAS 77339

Project No. 19077
 Drawn GC
 Checked JC

RECREATION BUILDING PLANS

Sheet No. **A1.0**