




Date issued/ revised


24 JUNE 2020	FOR REVIEW
29 JUNE 2020	BACKGROUNDS
06 JULY 2020	STRUCT. BACKGROUNDS
31 JULY 2020	REVIEW, PERMIT & PRICING
04 SEP 2020	PERMIT CORRECTIONS

20073449
REVIEWED FOR COMPLIANCE


Performance of this review does not relieve the applicant from full responsibility to comply with all applicable codes, ordinances and regulations.

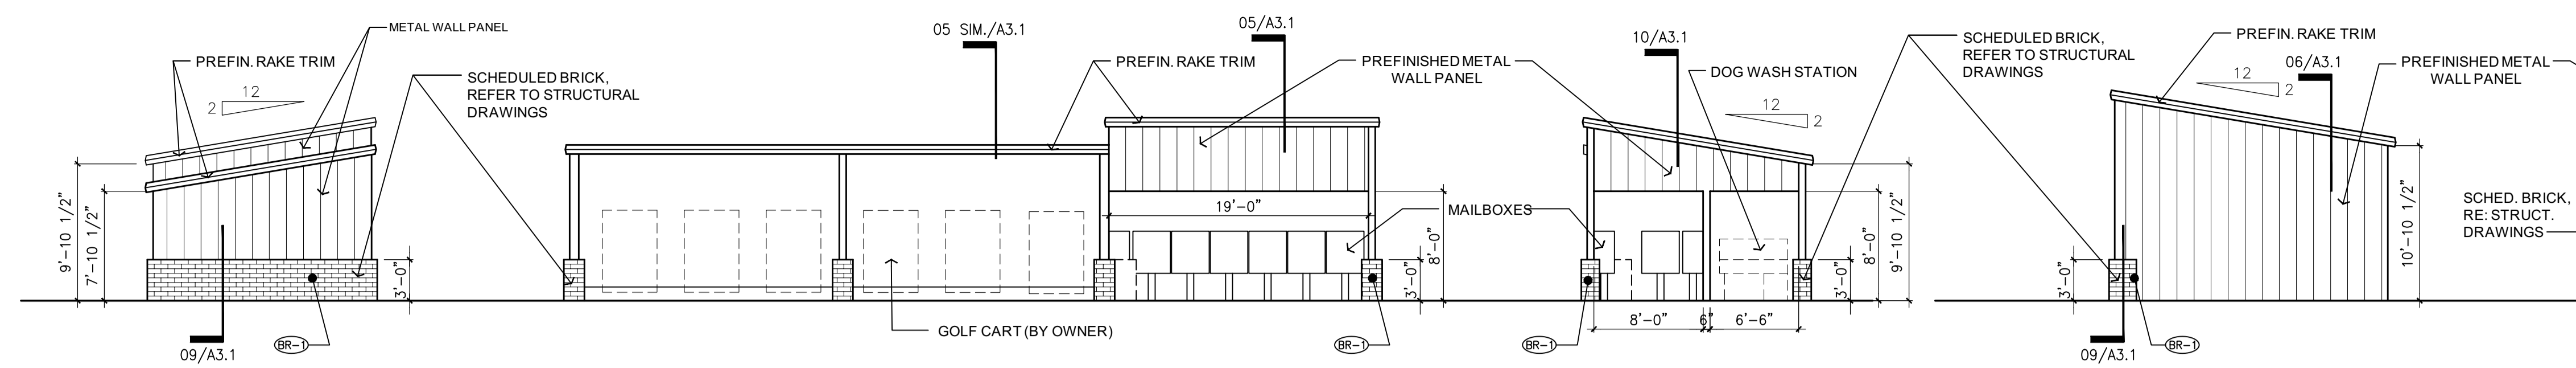


15 CART STORAGE SOUTH ELEV. SCALE: 1/8" = 1'-0"
11 CART STORAGE EAST ELEVATION SCALE: 1/8" = 1'-0"
08 DOG WASH NORTH ELEV. SCALE: 1/8" = 1'-0"
05 SHOP SOUTH ELEV. SCALE: 1/8" = 1'-0"
03 SHOP WEST ELEVATION SCALE: 1/8" = 1'-0"

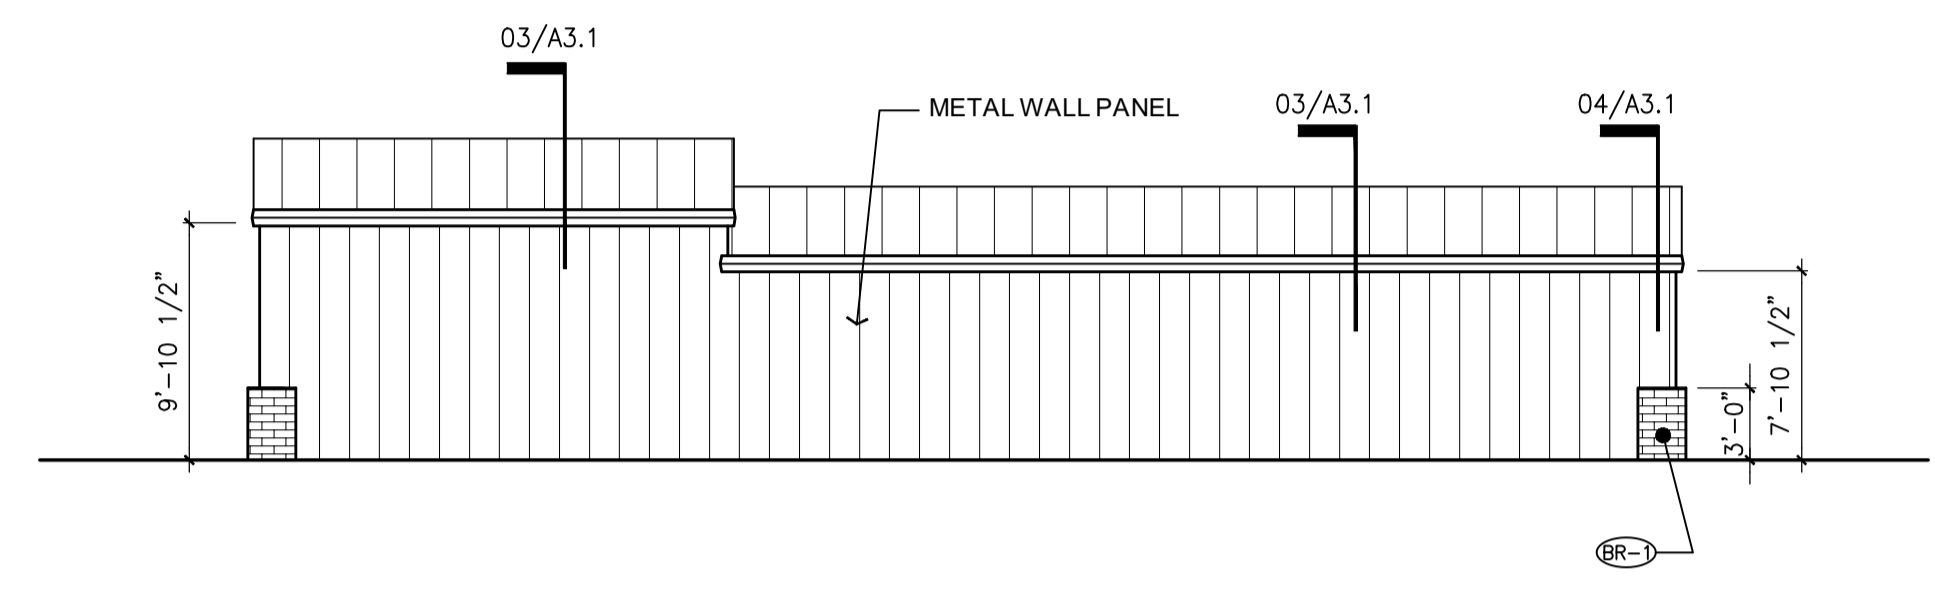


14 CART STORAGE WEST ELEV. SCALE: 1/8" = 1'-0"

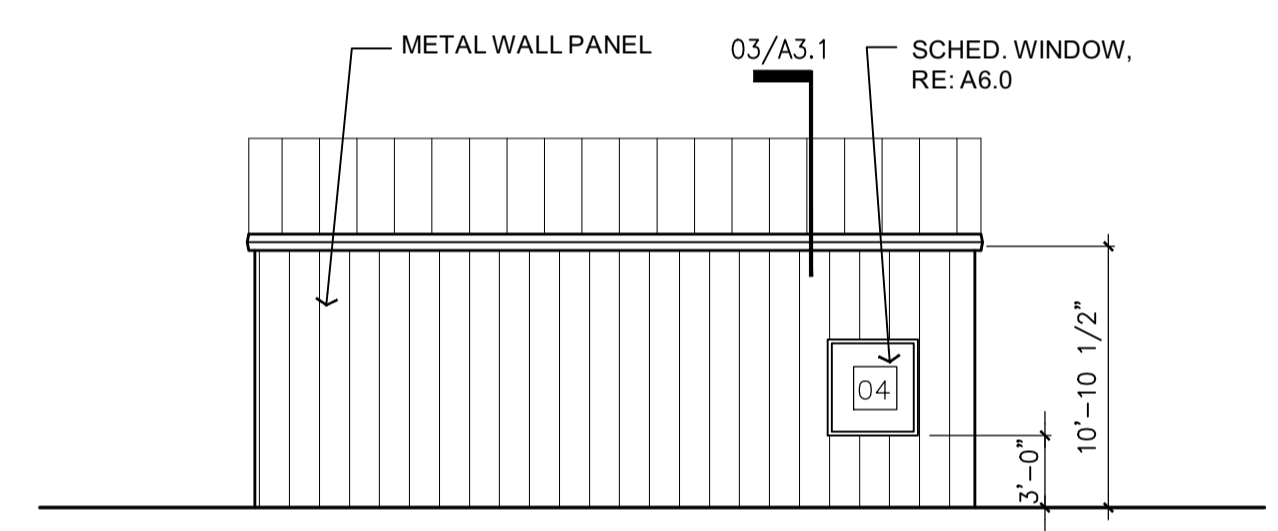


13 SHOP EAST ELEV. SCALE: 1/8" = 1'-0"

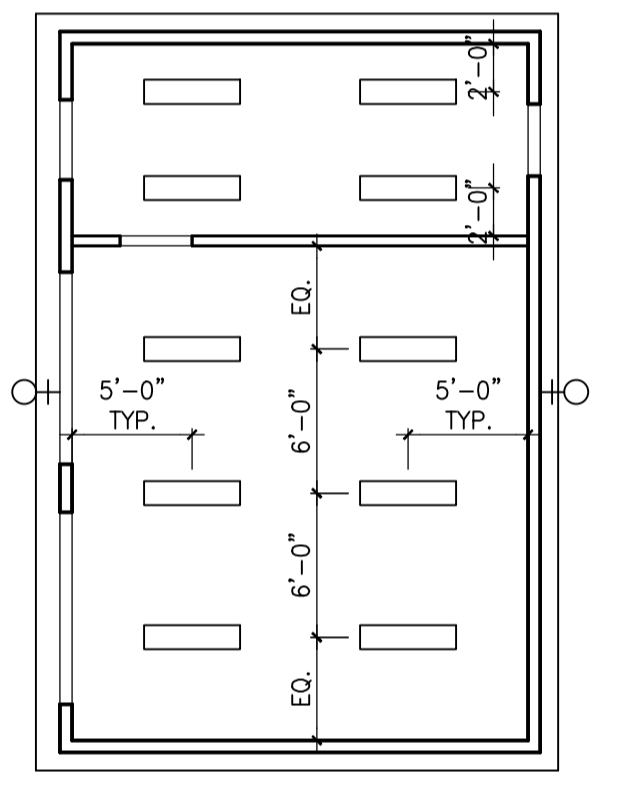


10 SHOP CEILING PLAN SCALE: 1/8" = 1'-0"

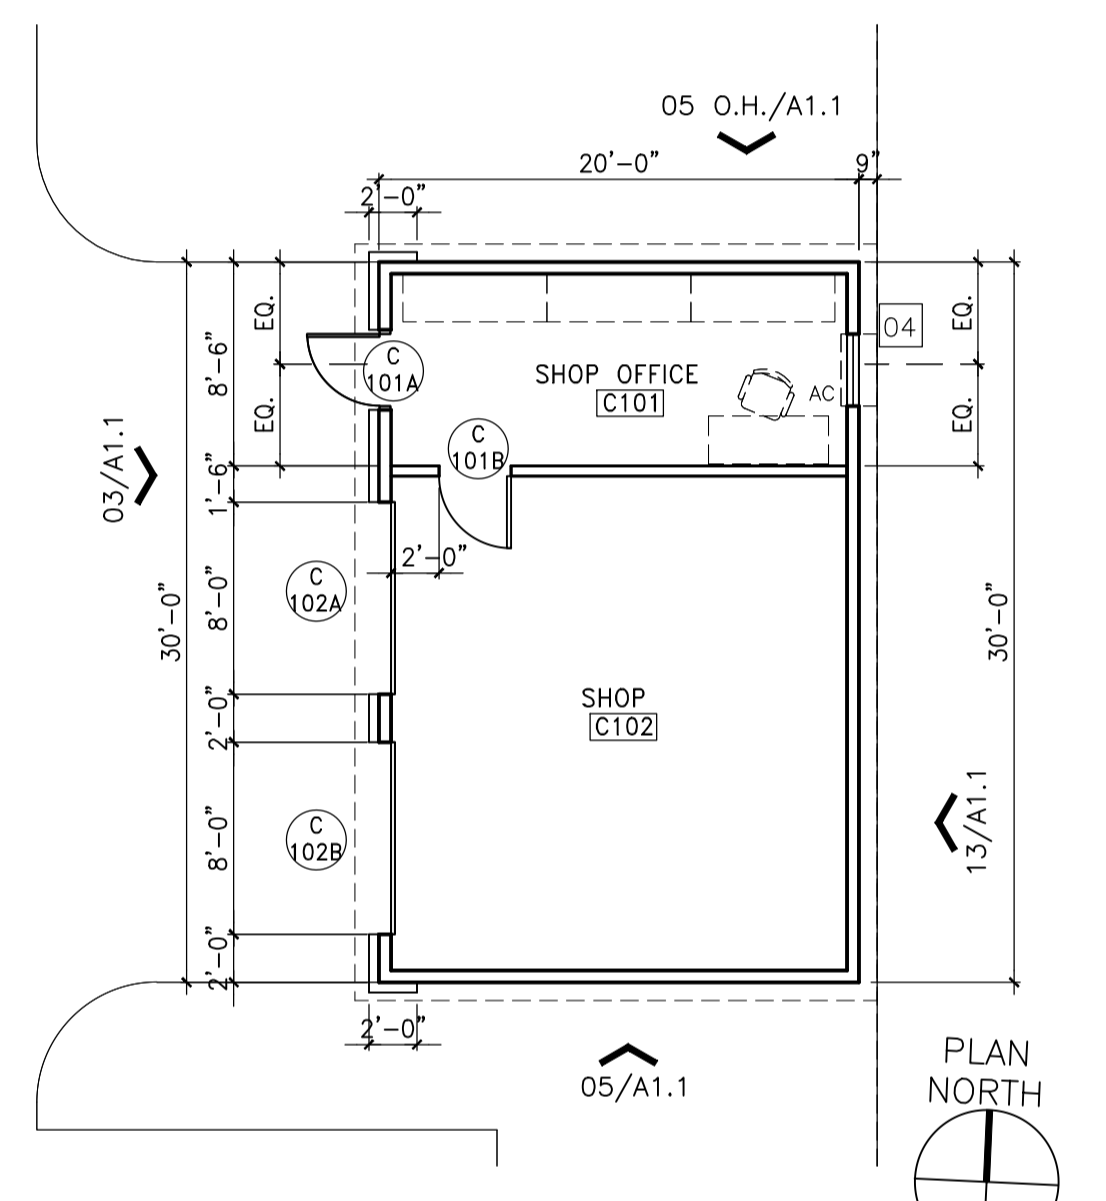

07 SHOP FLOOR PLAN SCALE: 1/8" = 1'-0"

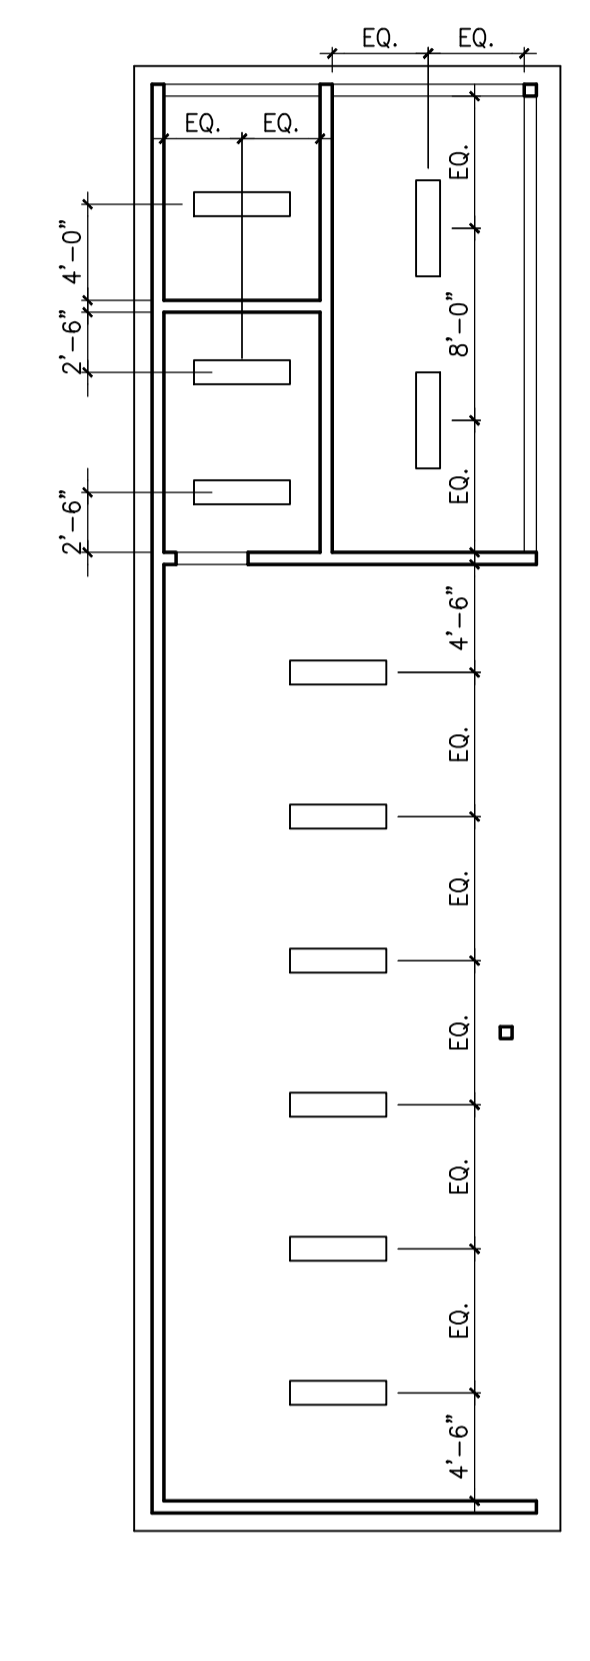


04 DOG WASH & CART STOR. CEILING PLAN SCALE: 1/8" = 1'-0"

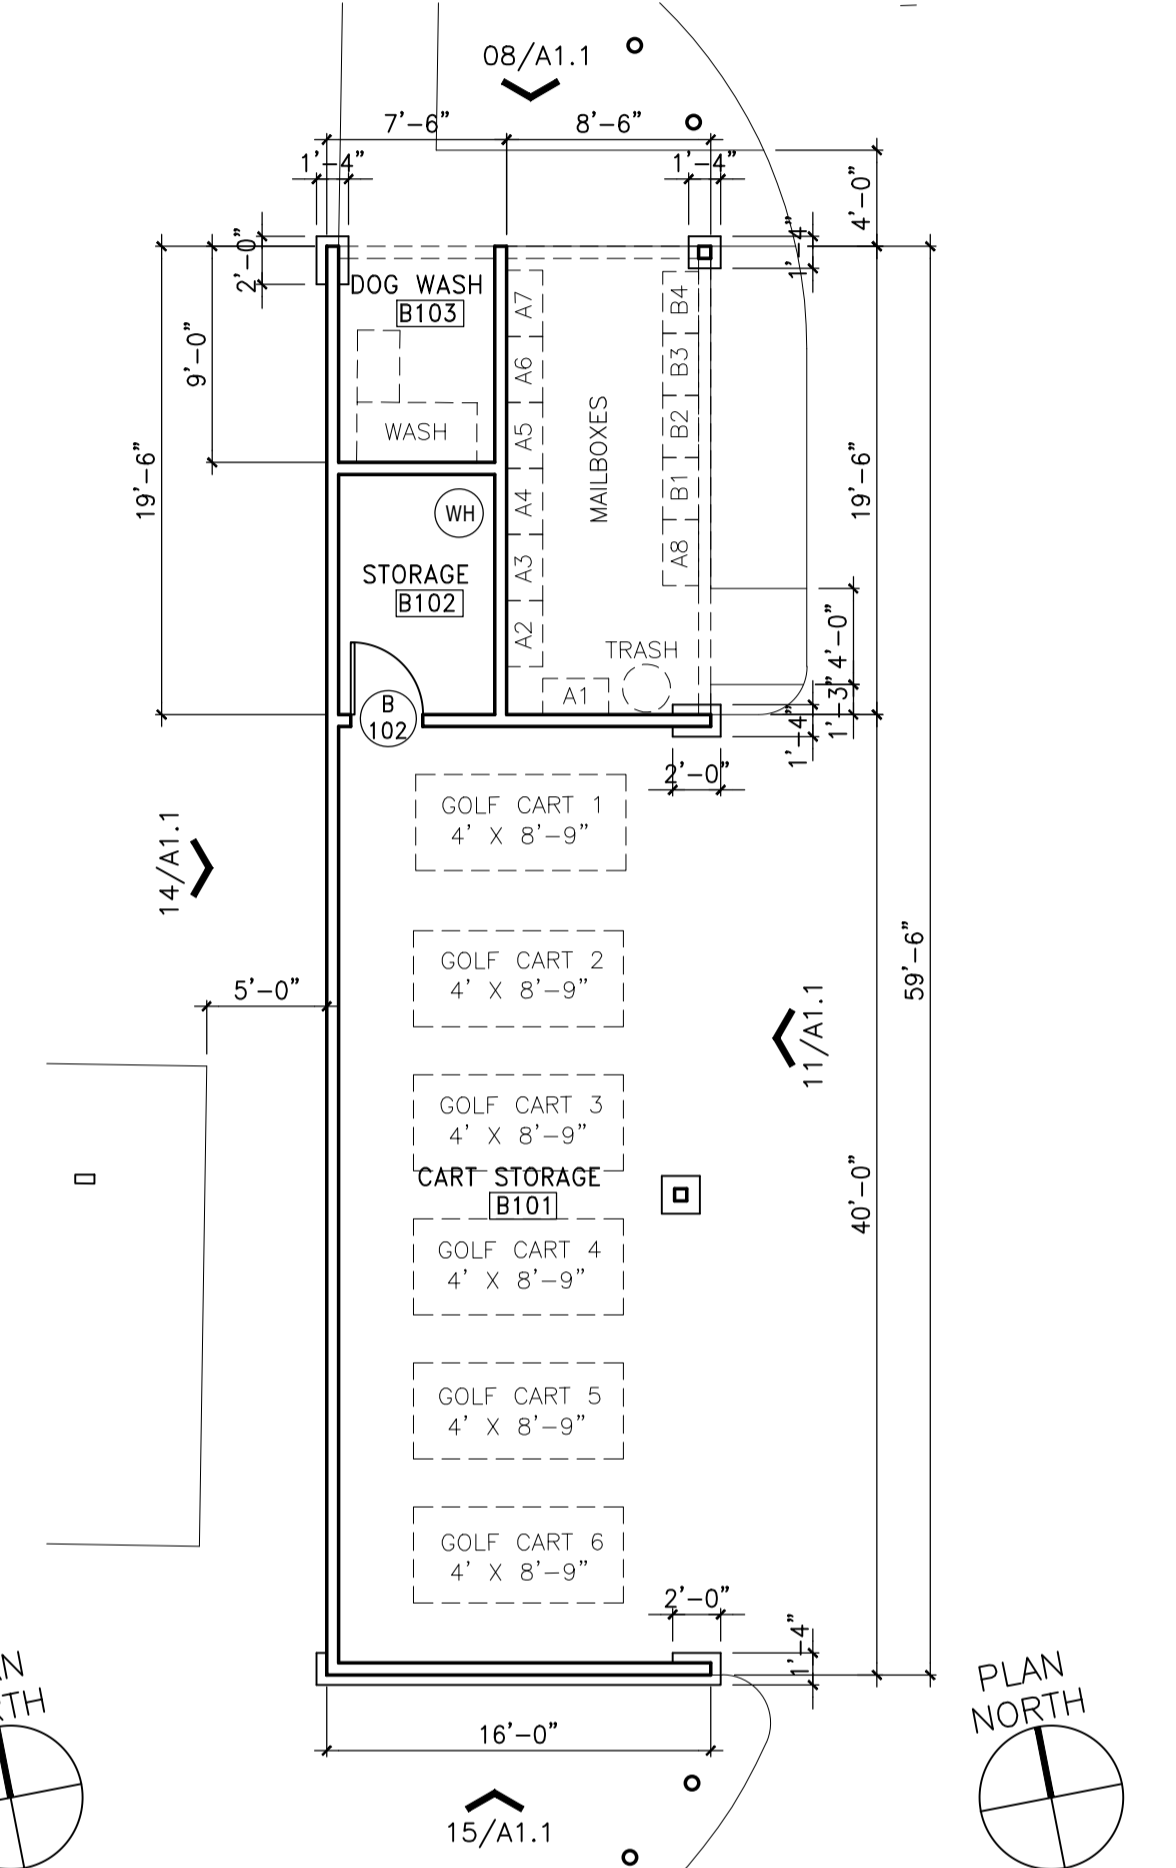


02 DOG WASH & CART STOR. FLOOR PLAN SCALE: 1/8" = 1'-0"

SYMBOL LEGEND


	PARTITION TYPE RE: SHEET 02/A1.2
	DOOR IDENTIFICATION RE: SHEET A6.0
	WINDOW IDENTIFICATION RE: SHEET A6.0

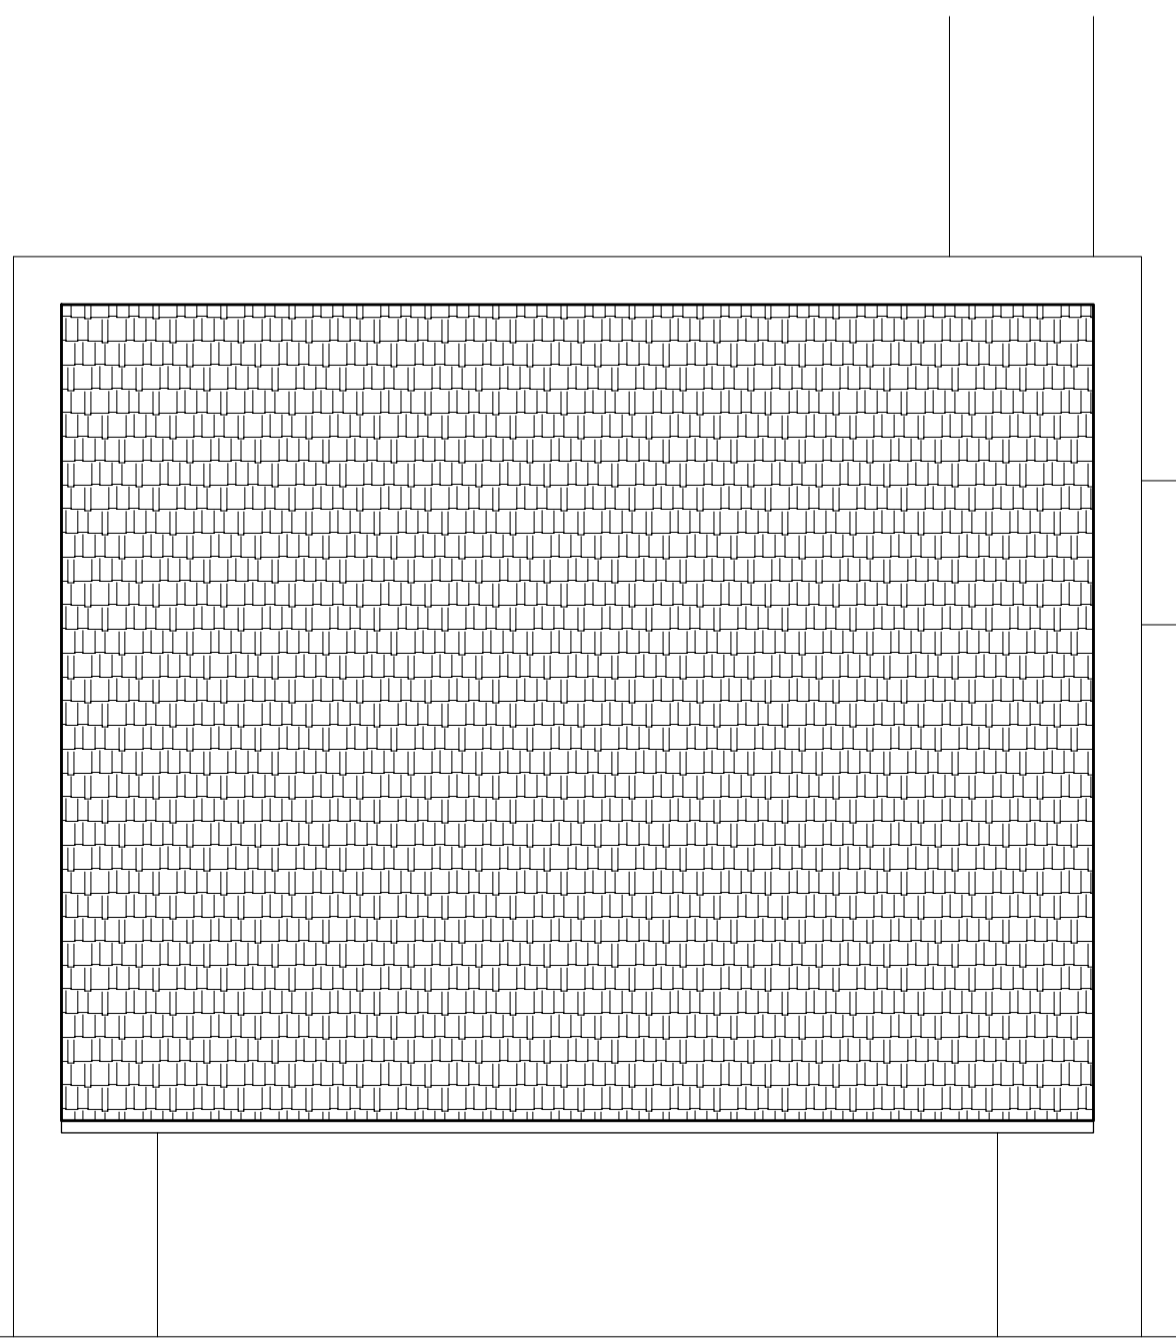

09 COMFORT STATION ROOF PLAN SCALE: 1/8" = 1'-0"

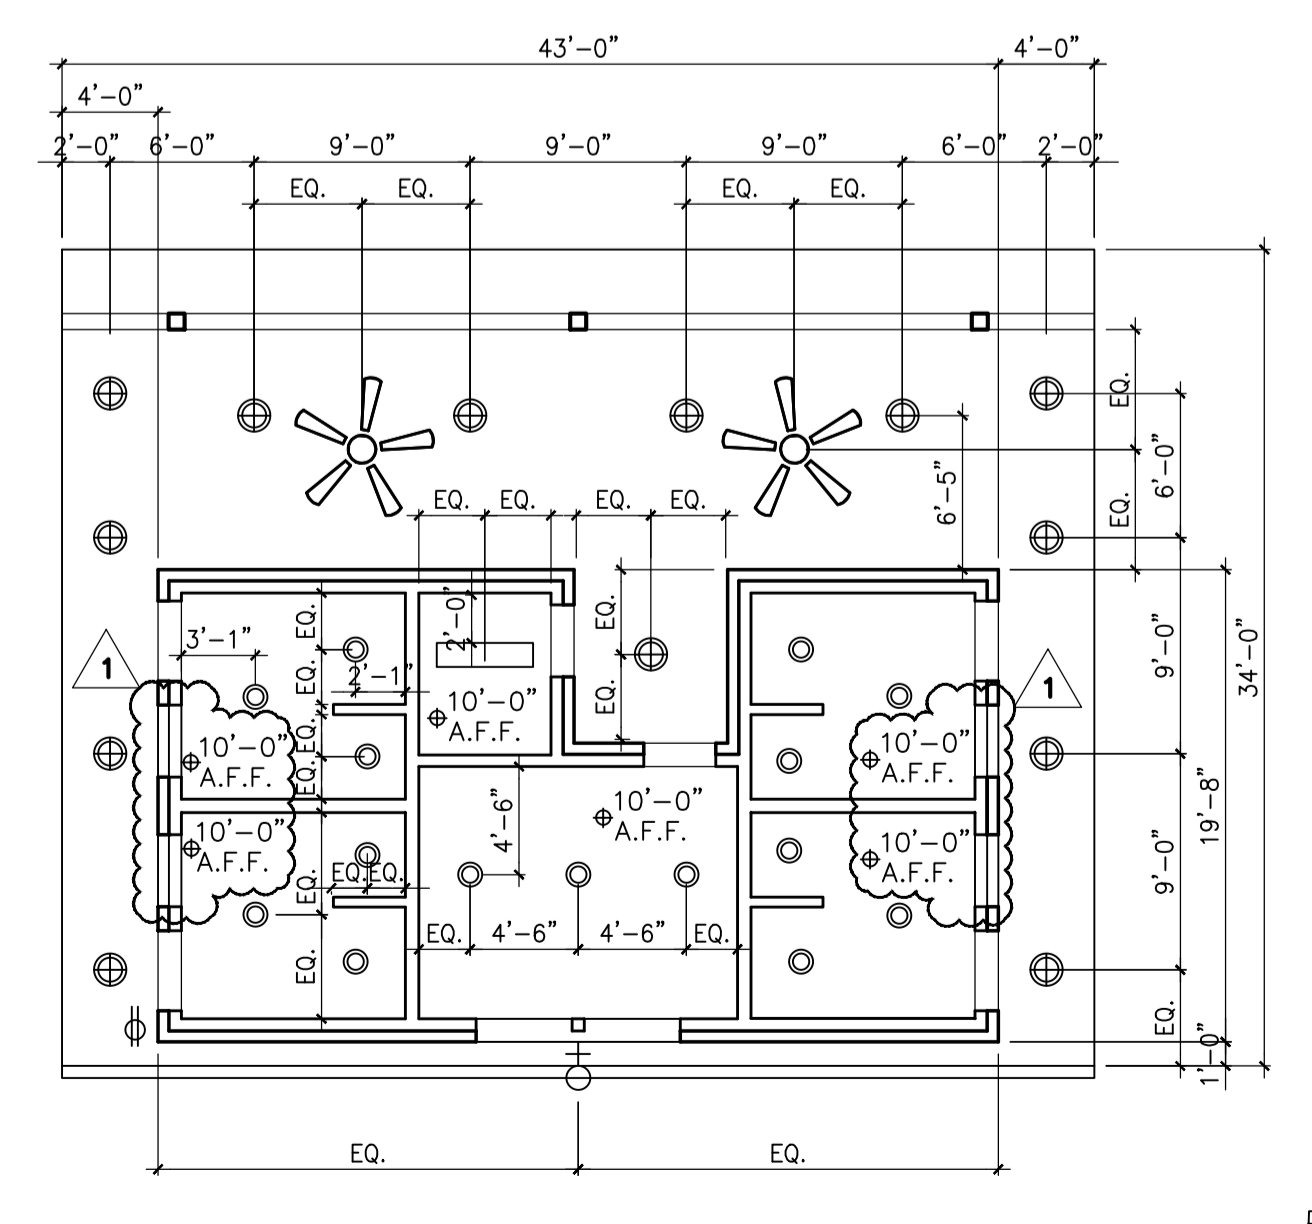

06 COMFORT STATION CEIL. PLAN SCALE: 1/8" = 1'-0"

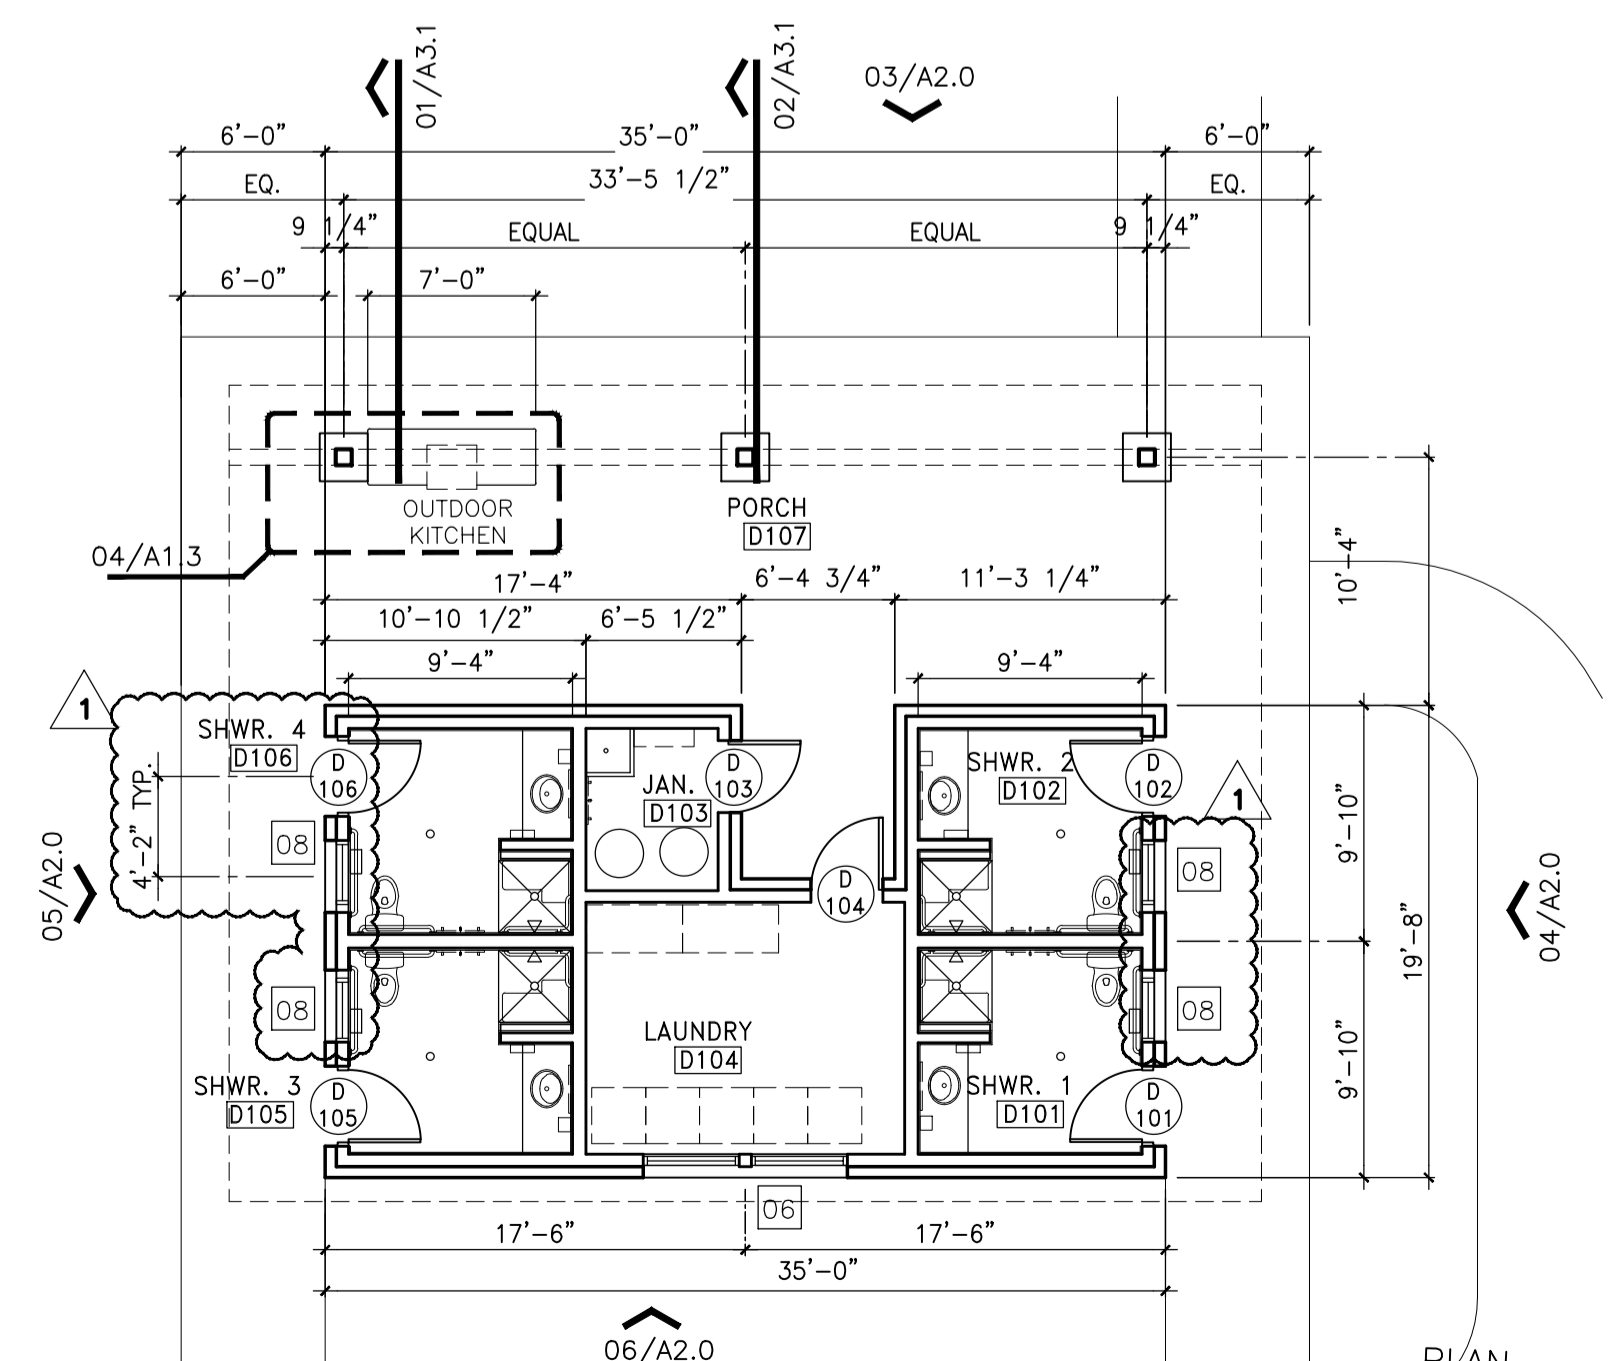

01 COMFORT STATION FLOOR PLAN SCALE: 1/8" = 1'-0"

OSBORN & VANE ARCHITECTS

2000 Bering Drive, Suite 410
Houston, Texas 77057
713 781 5262
Fax 713 781 5347
Members American Institute of Architects



LAUREL SPRINGS RV RESORT

1355 LAUREL SPRINGS LANE
HOUSTON, TEXAS 77339

Project No. 19077
 Drawn GC
 Checked JC
 COMFORT STATION, DOG WASH,
 CART STORAGE, & SHOP BLDGS.