

AMENDMENT OF SOLICITATION/MODIFICATION OF CONTRACT				1. CONTRACT ID CODE		PAGE OF PAGES 1 3	
2. AMENDMENT/MODIFICATION NO. 0008		3. EFFECTIVE DATE 19-Jun-2018		4. REQUISITION/PURCHASE REQ. NO.		5. PROJECT NO.(If applicable)	
6. ISSUED BY US ARMY CORPS OF ENGINEERS FORT WORTH 2000 FORT POINT ROAD GALVESTON TX 77550-1229		CODE W9126G		7. ADMINISTERED BY (If other than item 6) See Item 6		CODE	
8. NAME AND ADDRESS OF CONTRACTOR (No., Street, County, State and Zip Code)				X		9A. AMENDMENT OF SOLICITATION NO. W9126G18B0019	
				X		9B. DATED (SEE ITEM 11) 18-May-2018	
						10A. MOD. OF CONTRACT/ORDER NO.	
						10B. DATED (SEE ITEM 13)	
CODE		FACILITY CODE					
11. THIS ITEM ONLY APPLIES TO AMENDMENTS OF SOLICITATIONS							
<input checked="" type="checkbox"/> The above numbered solicitation is amended as set forth in Item 14. The hour and date specified for receipt of Offer <input type="checkbox"/> is extended, <input checked="" type="checkbox"/> is not extended. Offer must acknowledge receipt of this amendment prior to the hour and date specified in the solicitation or as amended by one of the following methods: (a) By completing Items 8 and 15, and returning <u>1</u> copies of the amendment; (b) By acknowledging receipt of this amendment on each copy of the offer submitted; or (c) By separate letter or telegram which includes a reference to the solicitation and amendment numbers. FAILURE OF YOUR ACKNOWLEDGMENT TO BE RECEIVED AT THE PLACE DESIGNATED FOR THE RECEIPT OF OFFERS PRIOR TO THE HOUR AND DATE SPECIFIED MAY RESULT IN REJECTION OF YOUR OFFER. If by virtue of this amendment you desire to change an offer already submitted, such change may be made by telegram or letter, provided each telegram or letter makes reference to the solicitation and this amendment, and is received prior to the opening hour and date specified.							
12. ACCOUNTING AND APPROPRIATION DATA (If required)							
13. THIS ITEM APPLIES ONLY TO MODIFICATIONS OF CONTRACTS/ORDERS. IT MODIFIES THE CONTRACT/ORDER NO. AS DESCRIBED IN ITEM 14.							
A. THIS CHANGE ORDER IS ISSUED PURSUANT TO: (Specify authority) THE CHANGES SET FORTH IN ITEM 14 ARE MADE IN THE CONTRACT ORDER NO. IN ITEM 10A.							
B. THE ABOVE NUMBERED CONTRACT/ORDER IS MODIFIED TO REFLECT THE ADMINISTRATIVE CHANGES (such as changes in paying office, appropriation date, etc.) SET FORTH IN ITEM 14, PURSUANT TO THE AUTHORITY OF FAR 43.103(B).							
C. THIS SUPPLEMENTAL AGREEMENT IS ENTERED INTO PURSUANT TO AUTHORITY OF:							
D. OTHER (Specify type of modification and authority)							
E. IMPORTANT: Contractor <input type="checkbox"/> is not, <input type="checkbox"/> is required to sign this document and return _____ copies to the issuing office.							
14. DESCRIPTION OF AMENDMENT/MODIFICATION (Organized by UCF section headings, including solicitation/contract subject matter where feasible.) The purpose of this amendment is shown on the pages that follow. See page 2. BID OPENING DATE REMAINS ON 22 JUN 2018 @ 10:00 A.M. LOCAL TIME.							
Except as provided herein, all terms and conditions of the document referenced in Item 9A or 10A, as heretofore changed, remains unchanged and in full force and effect.							
15A. NAME AND TITLE OF SIGNER (Type or print)				16A. NAME AND TITLE OF CONTRACTING OFFICER (Type or print)			
				TEL: _____ EMAIL: _____			
15B. CONTRACTOR/OFFEROR		15C. DATE SIGNED		16B. UNITED STATES OF AMERICA		16C. DATE SIGNED	
_____ (Signature of person authorized to sign)				BY _____ (Signature of Contracting Officer)			

SECTION SF 30 BLOCK 14 CONTINUATION PAGE

SUMMARY OF CHANGES

1. THE SPECIFICATIONS FOR SOLICITATION NO. W9126G18B0019, WEST FORK SAN JACINTO RIVER IN HARRIS COUNTY, TEXAS, EMERGENCY DEBRIS REMOVAL, ARE HEREBY AMENDED AS FOLLOWS:

a) Specifications.

(1) NONE.


b) Drawings.

(1) DRAWING NO. C-316 - The enclosed Drawing No. C-316 supersedes that issued with this Solicitation.


2. This amendment shall be attached to and become a part of the solicitation.

1 Encl:

1. DRAWING NO. C-316

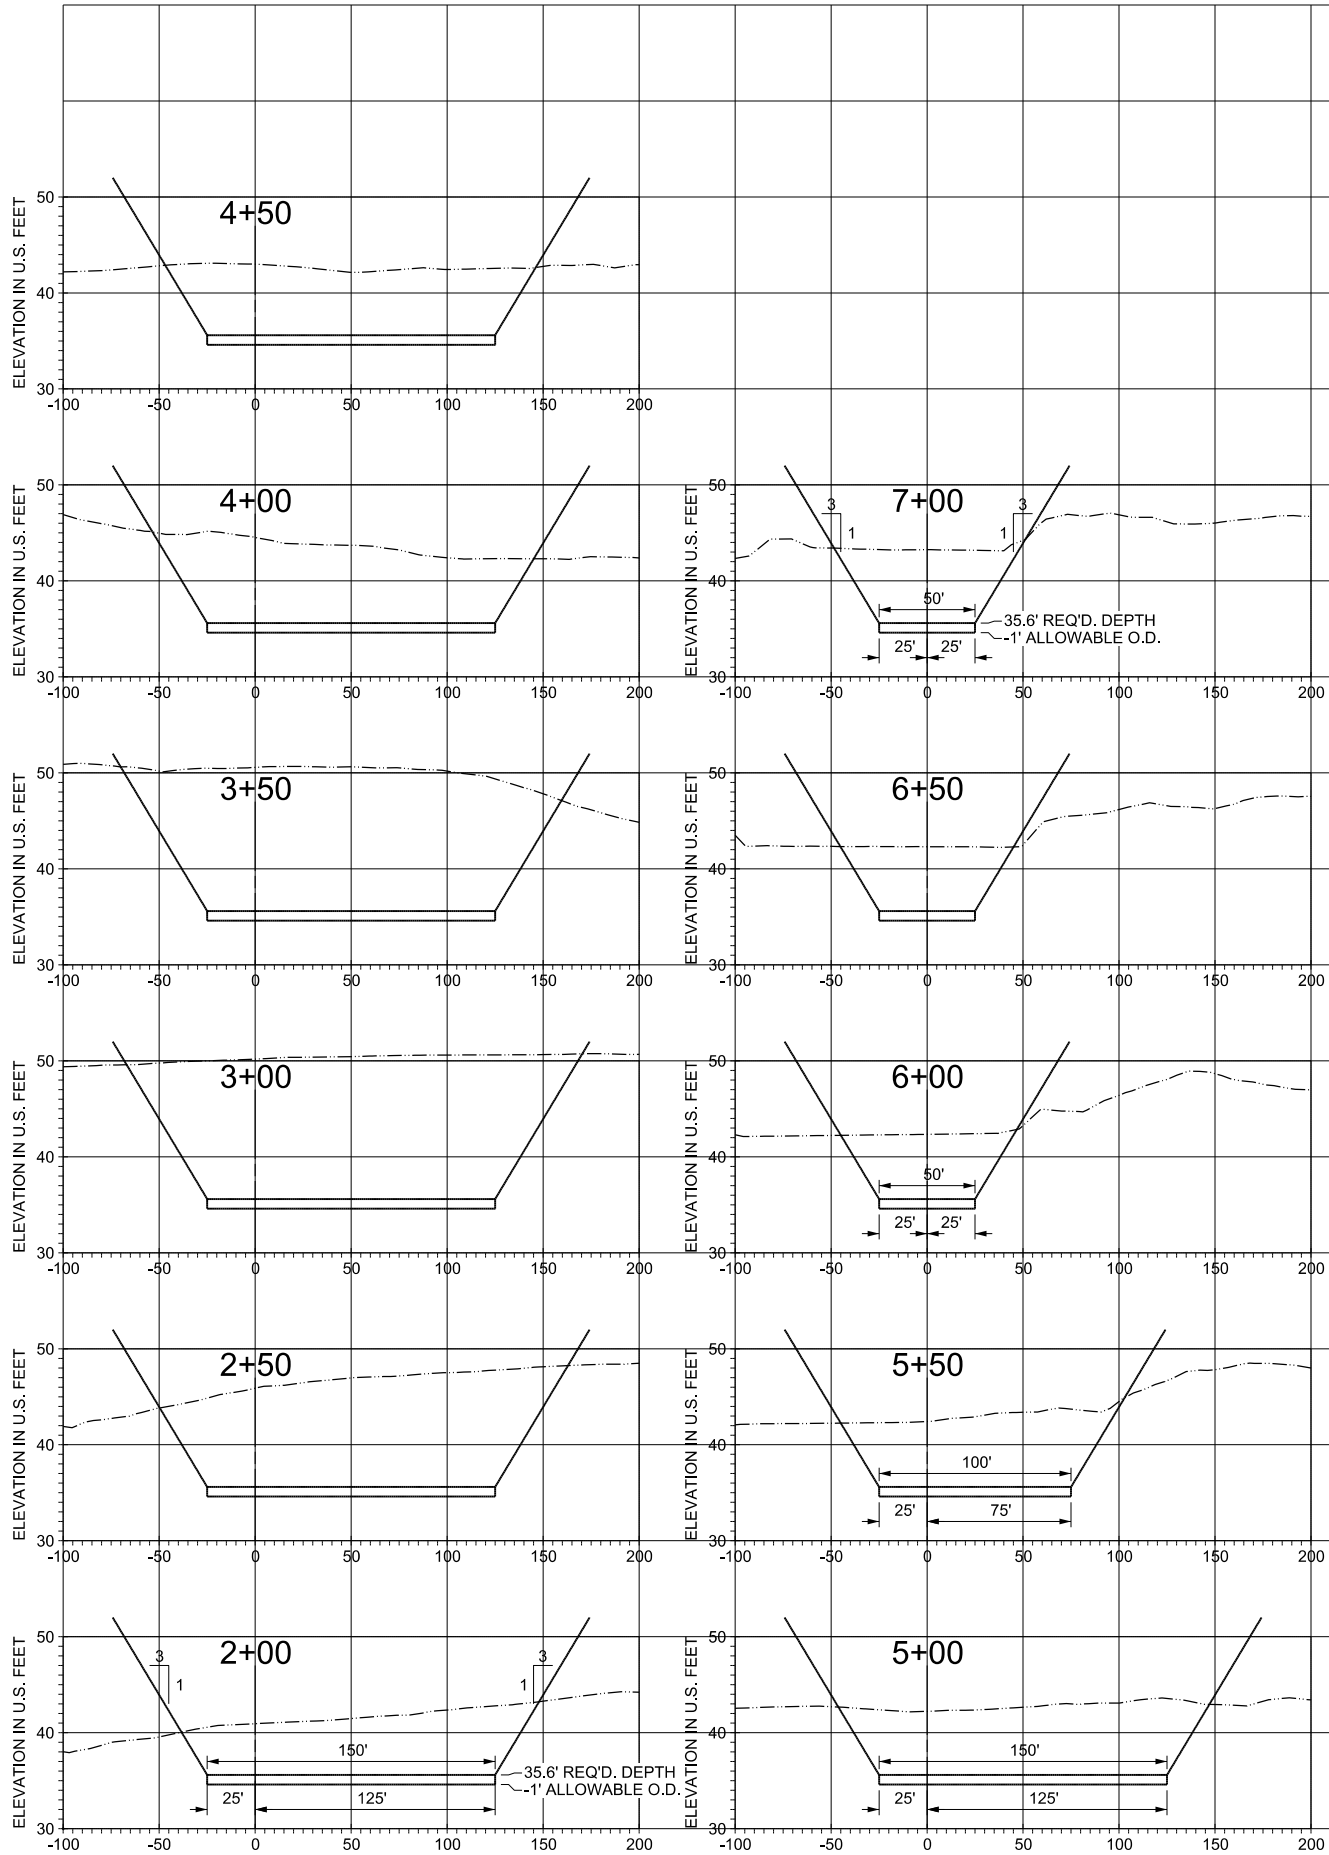

CHANNEL HORIZONTAL ALIGNMENT DATA							
HORIZONTAL DATUM: TEXAS SOUTH-CENTRAL ZONE, NAD83, U.S. SURVEY FEET							
BOAT RAMP ACCESS CHANNEL							
CURVE NO.	POINT	STATION	NORTHING	EASTING	RADIUS	LENGTH	DIRECTION
	POB	0+00.00	13,939,844.548	3,169,106.545			
	POE	7+76.18	13,940,546.240	3,168,774.766			

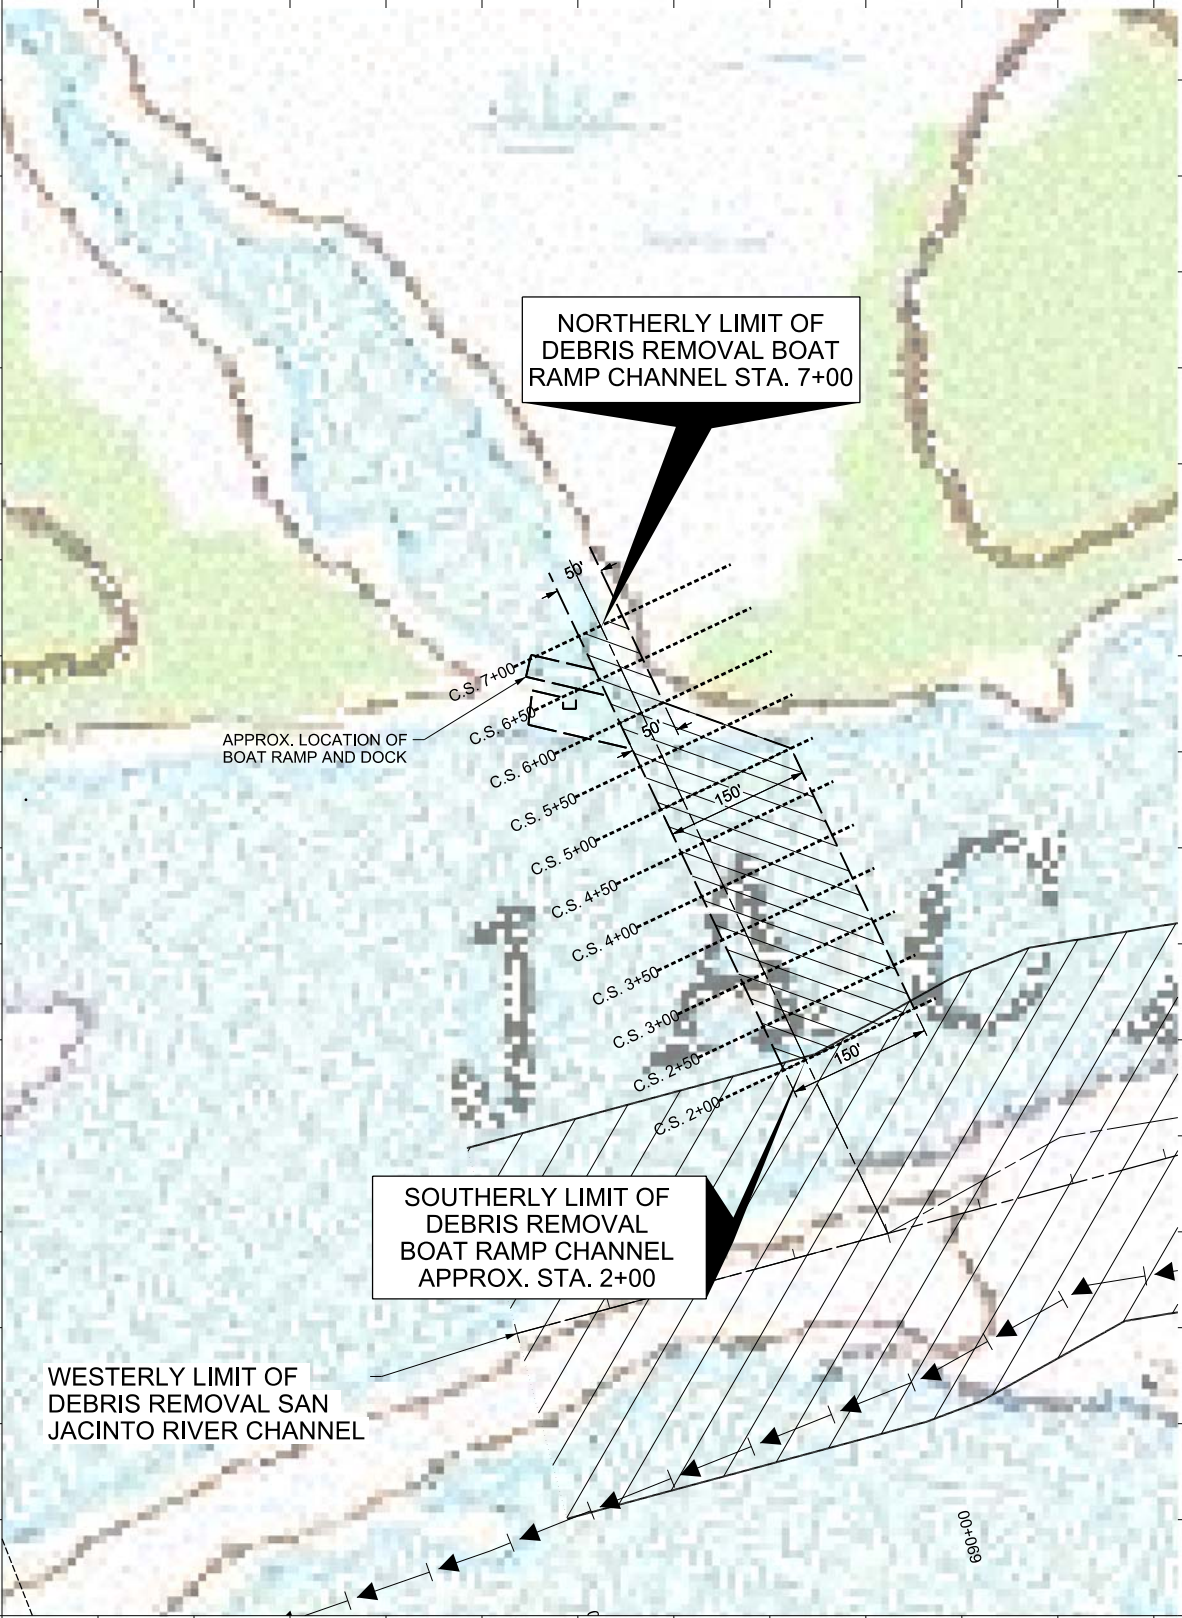

SURVEY DATE: 10/APRIL 2018
SECTIONS PLOTTED LOOKING UPSTREAM

THIS DRAWING ACCOMPANIES
AMENDMENT NO. 0008 TO
SOLICITATION NO. W9126G18B0019.

SOLICITATION NO.:
W9126G18B0019



Rev.	Date	Description
0008	6/19/18	REMOVED INCORRECT SURVEY LINE. REPLACE ENTIRE SHEET.
0007	6/19/18	ADDED DEBRIS REMOVAL IN BOAT RAMP ACCESS CHANNEL. NEW SHEET.

U.S. ARMY ENGINEER DISTRICT, GALVESTON CORPS OF ENGINEERS GALVESTON, TEXAS	Drawn by:	MAN	Date:	MAY 2018	Rev.
	Designed by:	MLG, TQN	Scale:	AS SHOWN	
	Checked by:	MGK	Approval Recommended:		
	Submitted by:	LORI K. THOMAS, P.E.	Approval Recommended:	JOSEPH L. KING, R.A.	
PREPARED UNDER THE DIRECTION OF LARS N. ZETTERSTROM, P.E. COLONEL, U.S. ARMY, COMMANDING	Approved by:	ROBERT C. THOMAS, P.E.	Chief, Engineering Branch		
	Chief, Engineering and Construction Division				

HOUSTON SHIP CHANNEL, TEXAS
WEST FORK
SAN JACINTO RIVER
EMERGENCY DEBRIS REMOVAL
CROSS SECTIONS
BOAT RAMP ACCESS CHANNEL
STA. 2+00 TO STA. 7+00

Drawing No.:
C-316
SWG FILE NO. HSC 404-19