





| EQUIPMENT SCHEDULE | | | | |
|--------------------|------------------------------------|---|---------------------------|---|
| LABEL | EQUIPMENT | MANUF. | MODEL NO. | REMARKS |
| A1 | MULTI-ROLL TOILET TISSUE DISPENSER | BOBRICK | B-4388 | SEMI-RECESSED DISPENSER |
| A2 | GRAB BAR | BOBRICK | B-6806.99 SERIES OR EQUAL | 1 1/2" Ø PEENED GRIPPING SURFACE: 20073449 42" & 54" LENGTHS PER ELEVATION |
| A3 | SOAP DISPENSER | BOBRICK | B-4112 | CONTURA SERIES, SURFACE MOUNTED |
| A4 | 24" X 36" MIRROR | BOBRICK | B-165 SERIES | STAINLESS STEEL CHANNEL FINISH |
| A5 | PAPER TOWEL DISPENSER | BOBRICK | B-359 | RECESS MOUNT |
| A6 | MOP HOLDERS | BOBRICK | B-223 | 24" WIDE, 3 HOLDERS |
| A7 | SHOWER GRAB BARS | BOBRICK | B-6861.99 | PEENED GRIPPING SURFACE FOR SHOWER |
| A8 | CLOTHES HOOKS | BOBRICK | B-232-24 | MOUNT TOP OF UNIT PER ELEVATION |
| A9 | LAUNDRY VENDING MACHINE | WEBSTAUANTSTORE.COM #359394 OR AS SELECTED BY OWNER | | 3 COLUMN COIN-OP VENDING MACHINE |
| A10 | SHOWER ADA SEAT | BOBRICK | B-5181 | REVERSIBLE SOLID PHENOLIC FOLDING SHOWER SEAT |
| A11 | SHOWER CURTAIN ROD | BOBRICK | B-6107X36 | |
| A12 | SHOWER CURTAIN & RINGS (VERIFY) | BY OWNER | TO BE SELECTED | |
| L1 | LAVATORY | TOTO | LT221 | UNDERMOUNT. RE: PLUMBING DRAWINGS |
| S1 | SHOWER HEAD | SYMMONS | SAFETY-MIX | RE: PLUMBING DRAWINGS |
| S2 | SHOWER CONTROLS | SYMMONS | SAFETY-MIX | RE: PLUMBING DRAWINGS |
| T1 | TOILET | TOTO | CST744EL | ELONGATED, FLOOR MOUNTED. RE: PLUMBING DWGS |

Performance of this review does not relieve the applicant from full responsibility to comply with all applicable codes, ordinances and regulations 01/21/21


NOTE: REFER TO 03/A1.2 FOR FINISH MATERIALS AND SCHEDULE

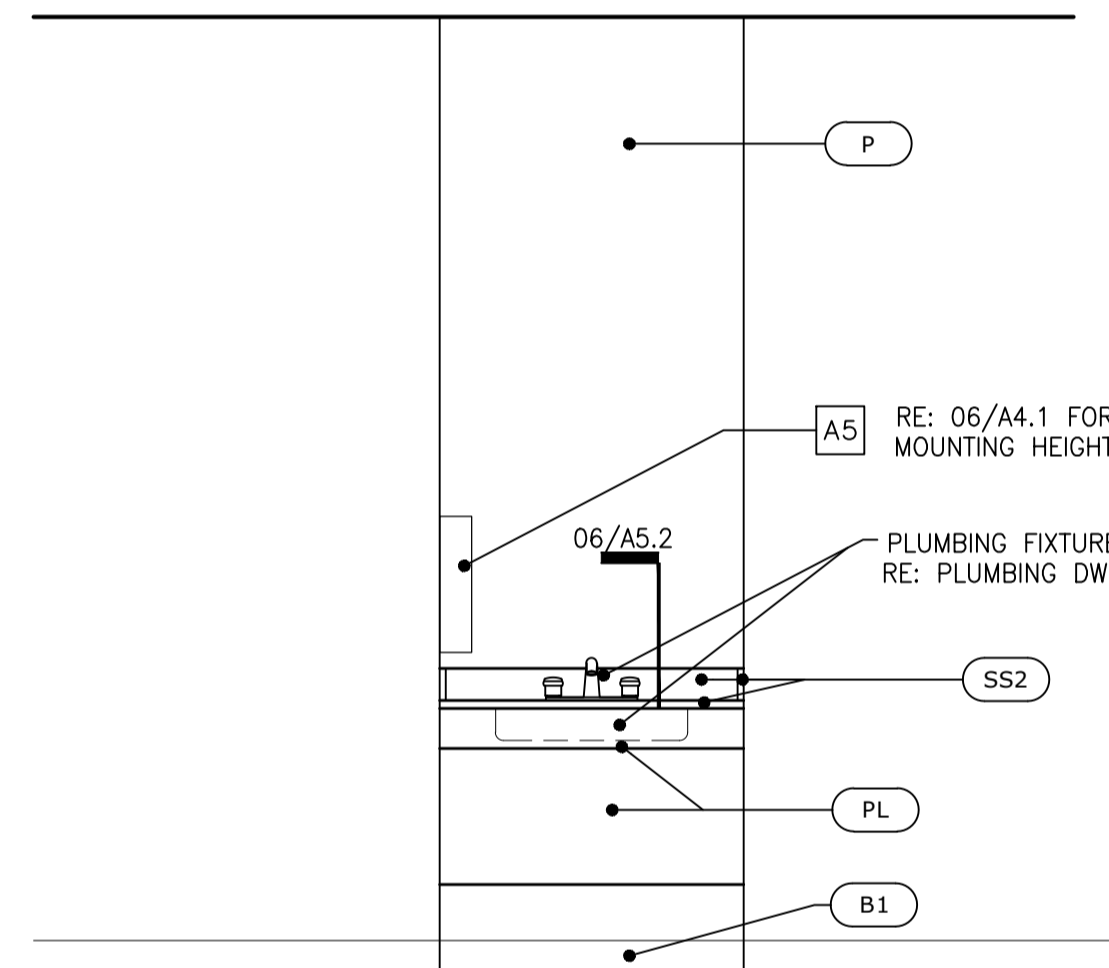


08 LAUNDRY ROOM SINK
SCALE: 1/2" = 1'-0"

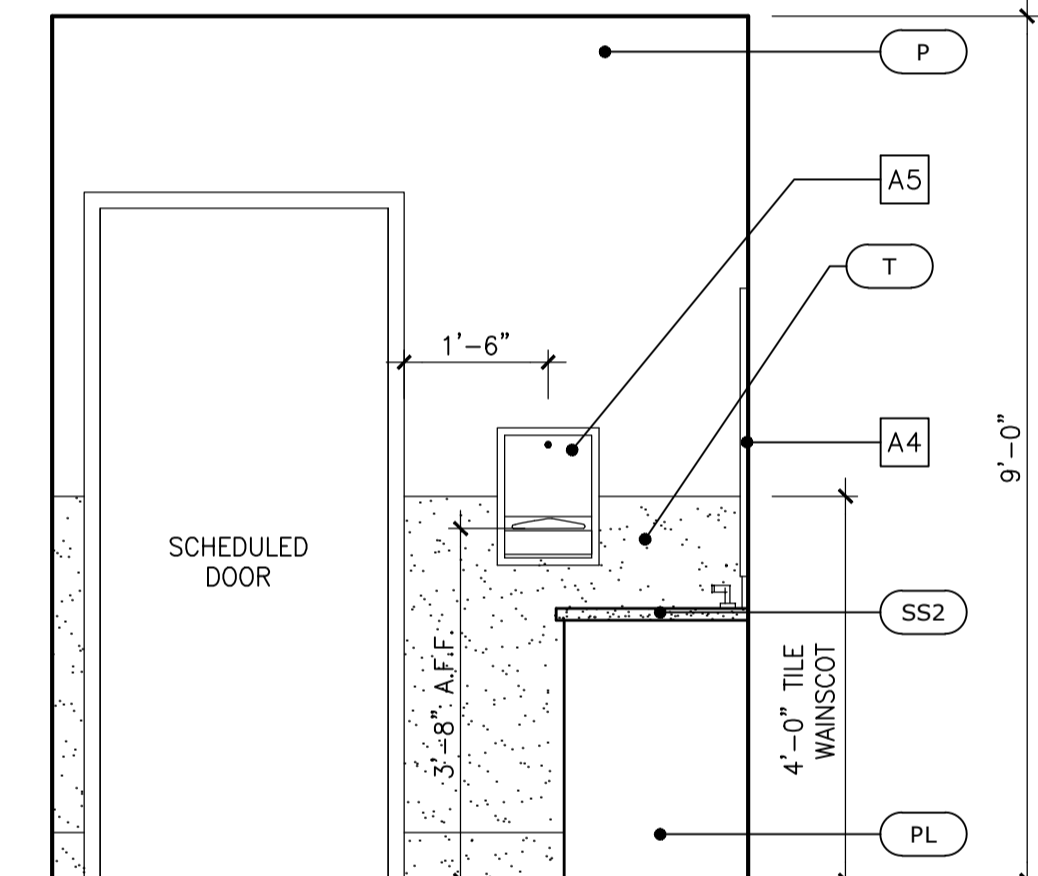


06 RESTROOM ELEVATION
SCALE: 1/2" = 1'-0"

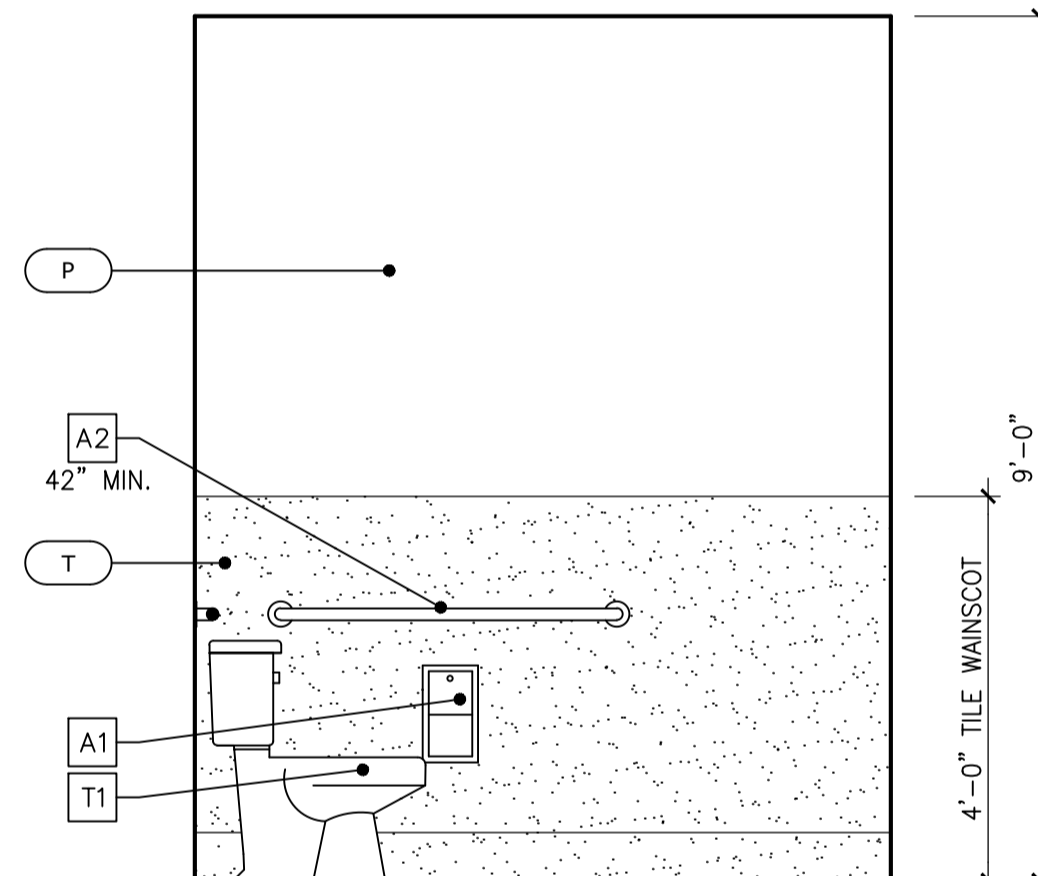


04 RESTROOM ELEVATION
SCALE: 1/2" = 1'-0"

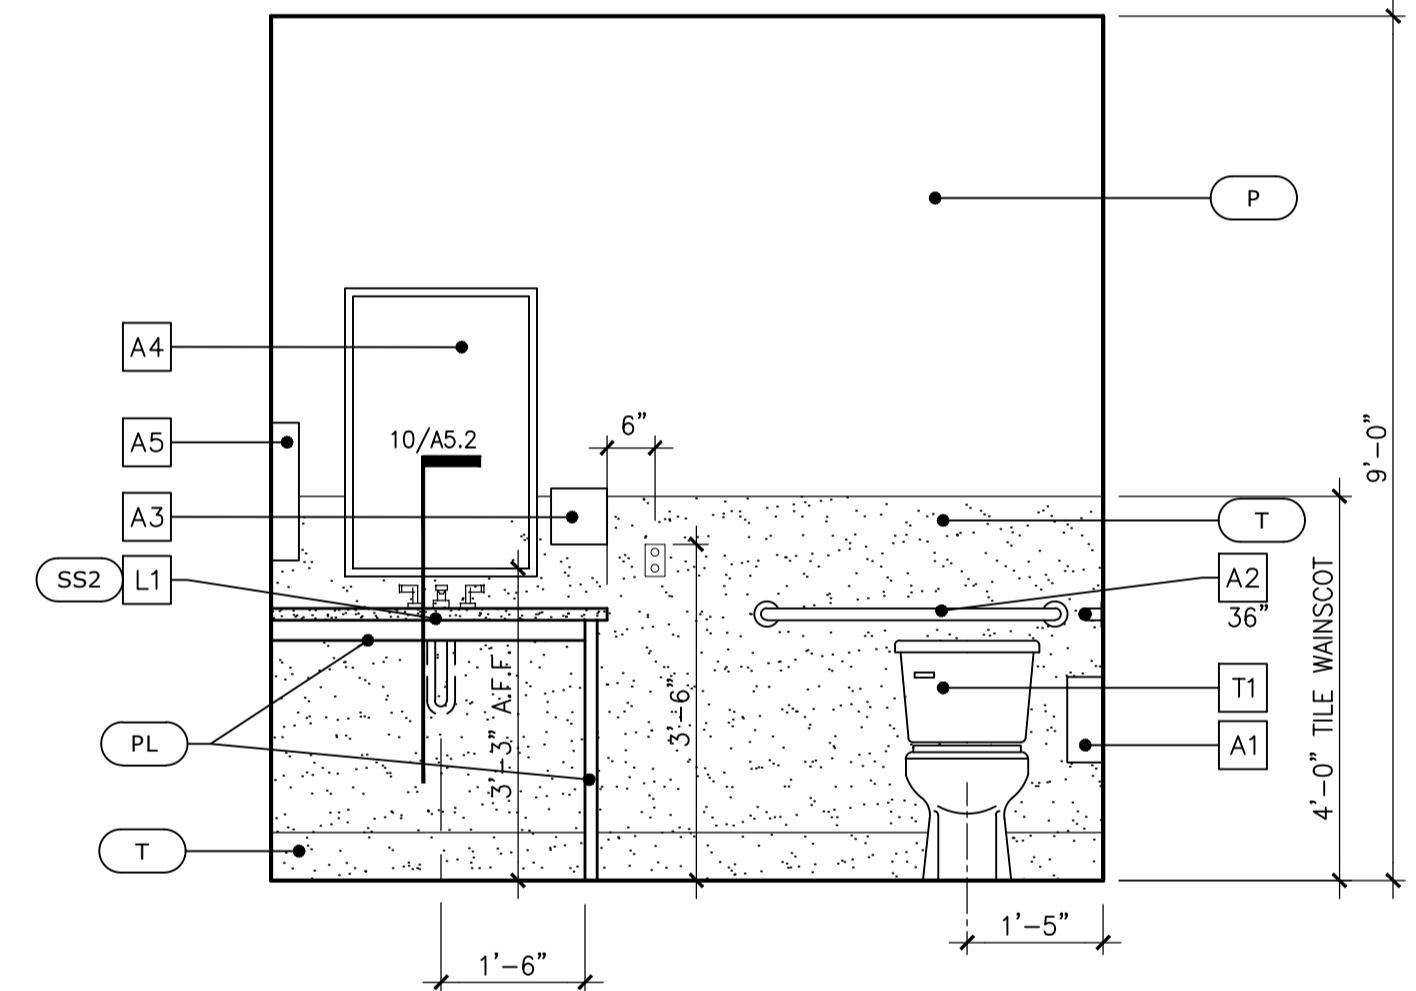


02 RESTROOM ELEVATION
SCALE: 1/2" = 1'-0"

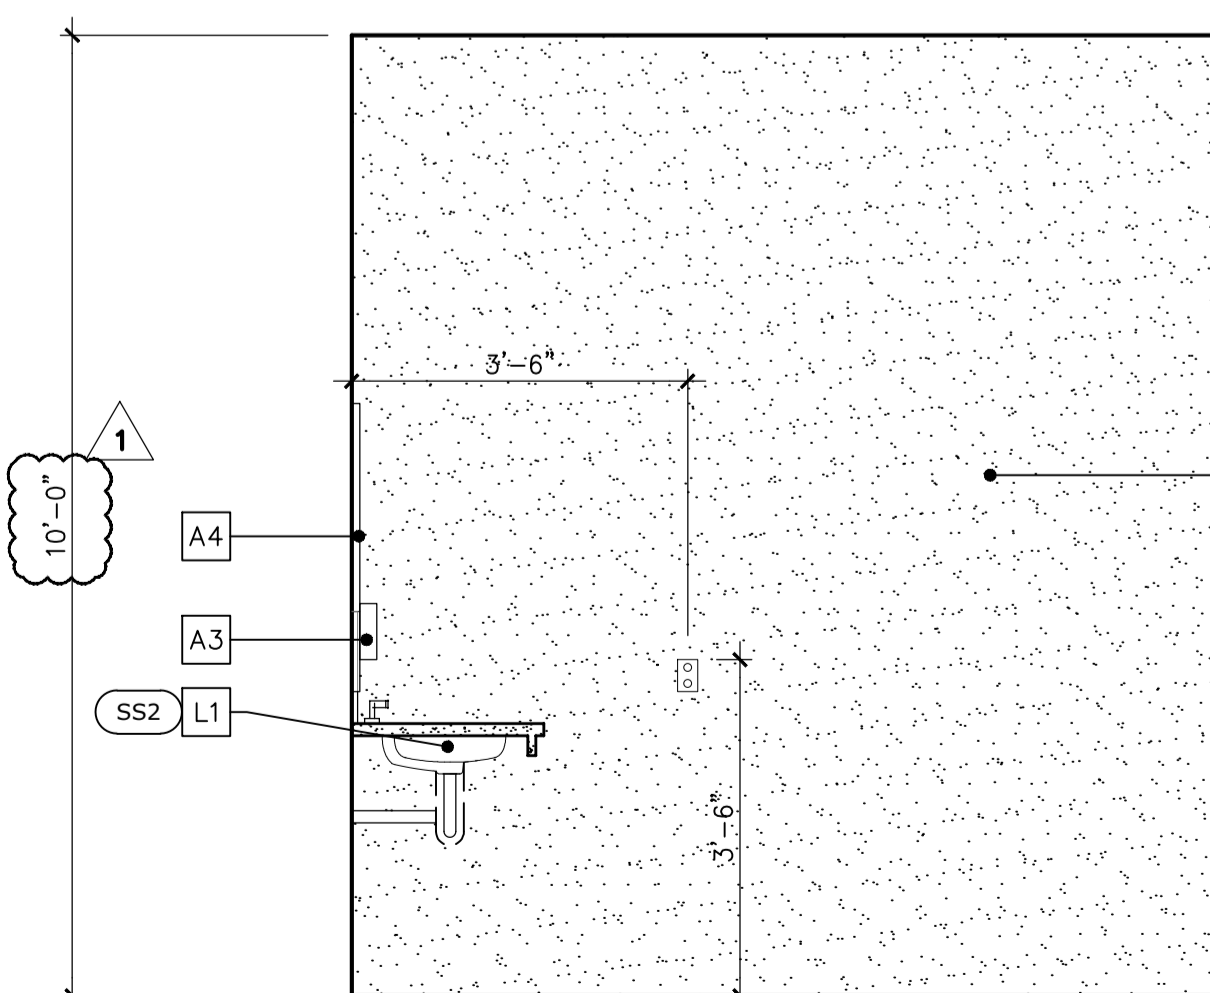


07 SHOWER ROOM ELEVATION
SCALE: 1/2" = 1'-0"

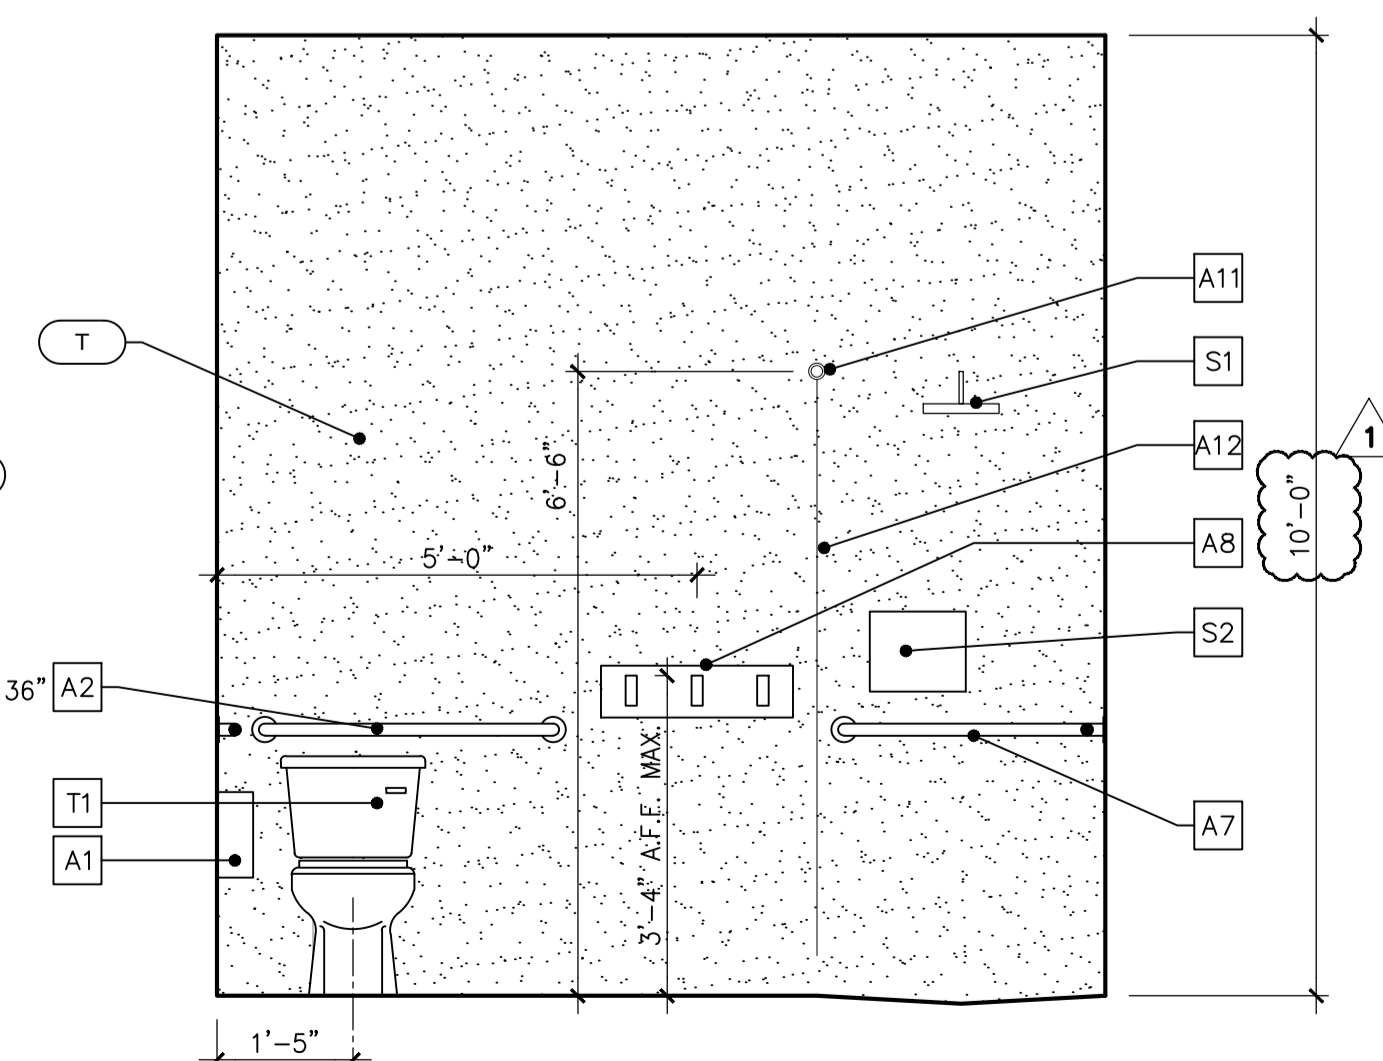

05 SHOWER ROOM ELEVATION
SCALE: 1/2" = 1'-0"

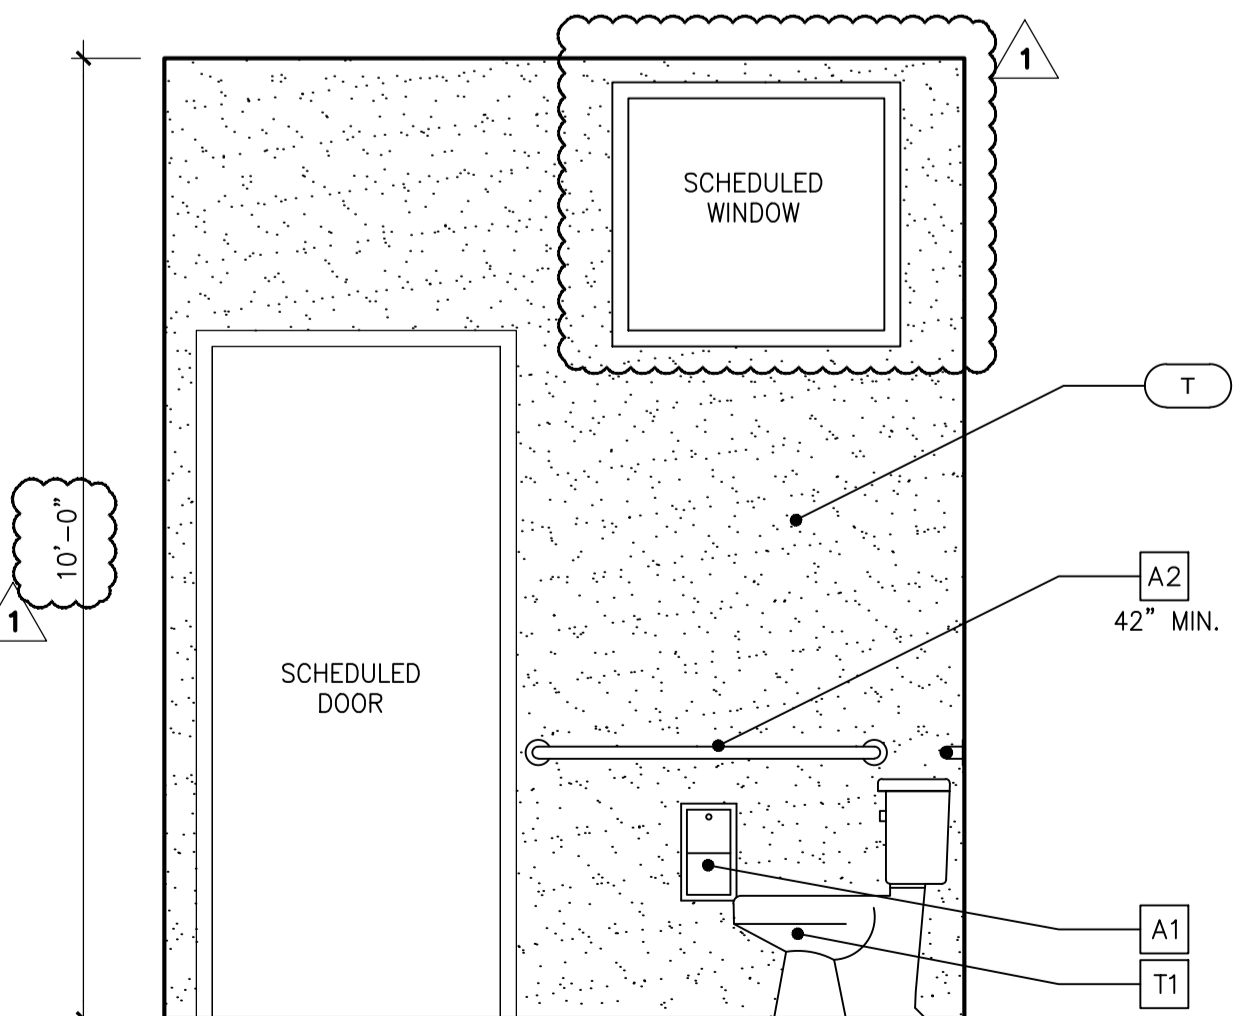

03 SHOWER ROOM ELEVATION
SCALE: 1/2" = 1'-0"

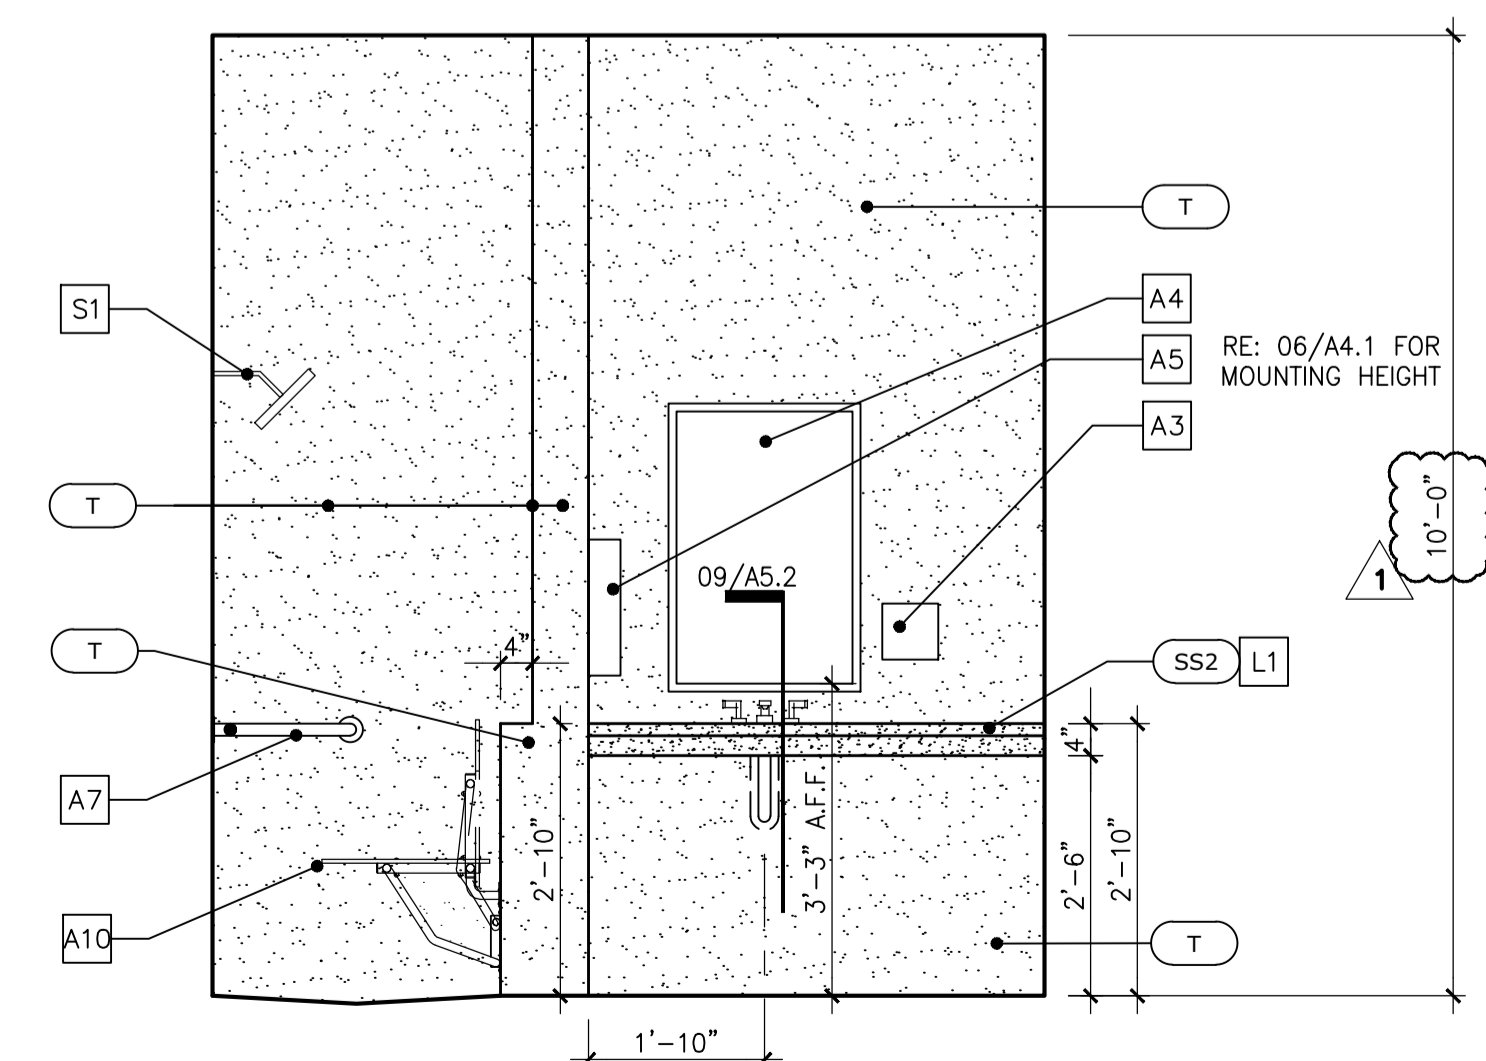

01 SHOWER ROOM ELEVATION
SCALE: 1/2" = 1'-0"

OSBORN & VANE ARCHITECTS

2000 Bering Drive, Suite 410
Houston, Texas 77057
713 781 5262
Fax 713 781 5347
Members American Institute of Architects



LAUREL SPRINGS RV RESORT

1355 LAUREL SPRINGS LANE
HOUSTON, TEXAS 77339

Project No. 19077
 Drawn GC
 Checked JC
 RESTROOM AND SHOWER ROOM ELEVATIONS, EQUIPMT. SCHED.

Sheet No. **A4.1**