



Y:\Projects\0015000\0016500\16532 Kingwood Diversion Ditch Improvements\CAD\Exhibits\Utility Exhibit.dwg





DATE	APPR				
DESCRIPTION					
REV					
PROJECT ID#	G103-38-00-E001				
	KINGWOOD DIVERSION CHANNEL				
	EXHIBIT 10 - UTILITIES				
PREPARED:					
CHECKED:					
APPROVED:					
 NEEL-SCHAFFER 13430 Northwest Freeway Suite 650 Houston, Texas 77040					
 HARRIS COUNTY FLOOD CONTROL DISTRICT 9900 Northwest Freeway Houston, Texas 77092					
DATE: 12-16-2022 SCALE: NTS					
SHEET NUMBER 01 OF 15					

Y:\Projects\0015000\0016500\16532 Kingwood Diversion Ditch Improvements\CAD\Exhibits\Utility Exhibit.dwg



REV	DESCRIPTION	DATE	APPR

PROJECT ID# G103-38-00-E001	PREPARED:
KINGWOOD DIVERSION CHANNEL	CHECKED:
EXHIBIT 10 - UTILITIES	APPROVED:

 NEEL-SCHAFFER 13430 Northwest Freeway Suite 650 Houston, Texas 77040
 HARRIS COUNTY FLOOD CONTROL DISTRICT 9900 Northwest Freeway Houston, Texas 77092
DATE: 12-16-2022 SCALE: NTS
SHEET NUMBER 02 OF 15

Y:\Projects\0015000\0016500\16532 Kingwood Diversion Ditch Improvements\CAD\Exhibits\Utility Exhibit.dwg



REV	DESCRIPTION	DATE	APPR

PROJECT ID# G103-38-00-E001
 KINGWOOD DIVERSION CHANNEL
 EXHIBIT 10 - UTILITIES

PREPARED:
 CHECKED:
 APPROVED:



NEEL-SCHAFFER
 13430 Northwest Freeway
 Suite 650
 Houston, Texas 77040

**HARRIS COUNTY
 FLOOD CONTROL
 DISTRICT**
 9900 Northwest Freeway
 Houston, Texas 77092

DATE: 12-16-2022
 SCALE: NTS
 SHEET NUMBER
 03 OF 15


Y:\Projects\0015000\0016500\16532 Kingwood Diversion Ditch Improvements\CAD\Exhibits\Utility Exhibit.dwg



DATE	APPR				
REV	DESCRIPTION				
PROJECT ID# G103-38-00-E001		KINGWOOD DIVERSION CHANNEL		EXHIBIT 10 - UTILITIES	
PREPARED:	CHECKED:	APPROVED:			
 NEEL-SCHAFFER 13430 Northwest Freeway Suite 650 Houston, Texas 77040		 HARRIS COUNTY FLOOD CONTROL DISTRICT 9900 Northwest Freeway Houston, Texas 77092			
DATE: 12-16-2022 SCALE: NTS					
SHEET NUMBER 04 OF 15					

Y:\Projects\0015000\0016500\16532 Kingwood Diversion Ditch Improvements\CAD\Exhibits\Utility Exhibit.dwg



DATE	APPR				
REV	DESCRIPTION				
PROJECT ID# G103-38-00-E001		KINGWOOD DIVERSION CHANNEL		EXHIBIT 10 - UTILITIES	
PREPARED:	CHECKED:	APPROVED:			
 NEEL-SCHAFFER 13430 Northwest Freeway Suite 650 Houston, Texas 77040		 HARRIS COUNTY FLOOD CONTROL DISTRICT 9900 Northwest Freeway Houston, Texas 77092		DATE: 12-16-2022 SCALE: NTS	
SHEET NUMBER		05		OF 15	

Y:\Projects\0015000\0016500\16532 Kingwood Diversion Ditch Improvements\CAD\Exhibits\Utility Exhibit.dwg



REV	DESCRIPTION	DATE	APPR

PROJECT ID# G103-38-00-E001
 KINGWOOD DIVERSION CHANNEL
 EXHIBIT 10 - UTILITIES

PREPARED:
 CHECKED:
 APPROVED:

NEEL-SCHAFFER
 13430 Northwest Freeway
 Suite 650
 Houston, Texas 77040

**HARRIS COUNTY
 FLOOD CONTROL DISTRICT**
 9900 Northwest Freeway
 Houston, Texas 77092

DATE: 12-16-2022
 SCALE: NTS
 SHEET NUMBER
 06 OF 15

Y:\Projects\0015000\0016500\16532 Kingwood Diversion Ditch Improvements\CAD\Exhibits\Utility Exhibit.dwg



REV	DESCRIPTION	DATE	APPR

PROJECT ID# G103-38-00-E001
 KINGWOOD DIVERSION CHANNEL
 EXHIBIT 10 - UTILITIES

PREPARED:
 CHECKED:
 APPROVED:

DATE: 12-16-2022
 SCALE: NTS
 SHEET NUMBER
 07 OF 15

Y:\Projects\0015000\0016500\16532 Kingwood Diversion Ditch Improvements\CAD\Exhibits\Utility Exhibit.dwg




REV	DESCRIPTION	DATE	APPR

PROJECT ID# G103-38-00-E001
KINGWOOD DIVERSION CHANNEL
EXHIBIT 10 - UTILITIES

PREPARED:
CHECKED:
APPROVED:



NEEL-SCHAFFER
13430 Northwest Freeway
Suite 650
Houston, Texas 77040



**HARRIS COUNTY
FLOOD
CONTROL
DISTRICT**
9900 Northwest Freeway
Houston, Texas 77092

DATE: 12-16-2022
SCALE: NTS

SHEET NUMBER
08 OF 15



Y:\Projects\0015000\0016500\16532 Kingwood Diversion Ditch Improvements\CAD\Exhibits\Utility Exhibit.dwg



REV	DESCRIPTION	DATE	APPR

PROJECT ID# G103-38-00-E001
KINGWOOD DIVERSION CHANNEL
EXHIBIT 10 - UTILITIES

PREPARED:
CHECKED:
APPROVED:

 NEEL-SCHAFFER 13430 Northwest Freeway Suite 650 Houston, Texas 77040
 HARRIS COUNTY FLOOD CONTROL DISTRICT 9900 Northwest Freeway Houston, Texas 77092
DATE: 12-16-2022 SCALE: NTS
SHEET NUMBER 09 OF 15



Y:\Projects\0015000\0016500\16532 Kingwood Diversion Ditch Improvements\CAD\Exhibits\Utility Exhibit.dwg



REV	DESCRIPTION	DATE	APPR

PROJECT ID# G103-38-00-E001
KINGWOOD DIVERSION CHANNEL
EXHIBIT 10 - UTILITIES

PREPARED:
CHECKED:
APPROVED:

 NEEL-SCHAFFER 13430 Northwest Freeway Suite 650 Houston, Texas 77040
 HARRIS COUNTY FLOOD CONTROL DISTRICT 9900 Northwest Freeway Houston, Texas 77092

DATE: 12-16-2022
SCALE: NTS

SHEET NUMBER
10 OF 15

Y:\Projects\0015000\0016500\16532 Kingwood Diversion Ditch Improvements\CAD\Exhibits\Utility Exhibit.dwg



REV	DESCRIPTION	DATE	APPR
PROJECT ID# G103-38-00-E001			
KINGWOOD DIVERSION CHANNEL			
EXHIBIT 10 - UTILITIES			
PREPARED:	CHECKED:	APPROVED:	
NEEL-SCHAFFER 13430 Northwest Freeway Suite 650 Houston, Texas 77040			
HARRIS COUNTY FLOOD CONTROL DISTRICT 9900 Northwest Freeway Houston, Texas 77092			
DATE: 12-16-2022			
SCALE: NTS			
SHEET NUMBER			
11 OF 15			



Y:\Projects\0015000\0016500\16532 Kingwood Diversion Ditch Improvements\CAD\Exhibits\Utility Exhibit.dwg



REV	DESCRIPTION	DATE	APPR

PROJECT ID# G103-38-00-E001
KINGWOOD DIVERSION CHANNEL
EXHIBIT 10 - UTILITIES

PREPARED:	CHECKED:	APPROVED:

 NEEL-SCHAFFER 13430 Northwest Freeway Suite 650 Houston, Texas 77040
 HARRIS COUNTY FLOOD CONTROL DISTRICT 9900 Northwest Freeway Houston, Texas 77092

DATE: 12-16-2022
SCALE: NTS
SHEET NUMBER
12 OF 15


Y:\Projects\0015000\0016500\16532 Kingwood Diversion Ditch Improvements\CAD\Exhibits\Utility Exhibit.dwg




REV	DESCRIPTION	DATE	APPR

PROJECT ID# G103-38-00-E001
KINGWOOD DIVERSION CHANNEL
EXHIBIT 10 - UTILITIES

PREPARED:
CHECKED:
APPROVED:



NEEL-SCHAFFER
13430 Northwest Freeway
Suite 650
Houston, Texas 77040



**HARRIS COUNTY
FLOOD CONTROL
DISTRICT**
9900 Northwest Freeway
Houston, Texas 77092

DATE: 12-16-2022
SCALE: NTS

SHEET NUMBER
13 OF 15

Y:\Projects\0015000\0016500\16532 Kingwood Diversion Ditch Improvements\CAD\Exhibits\Utility Exhibit.dwg



REV	DESCRIPTION	DATE	APPR

PROJECT ID# G103-38-00-E001
KINGWOOD DIVERSION CHANNEL
EXHIBIT 10 - UTILITIES

PREPARED:
CHECKED:
APPROVED:

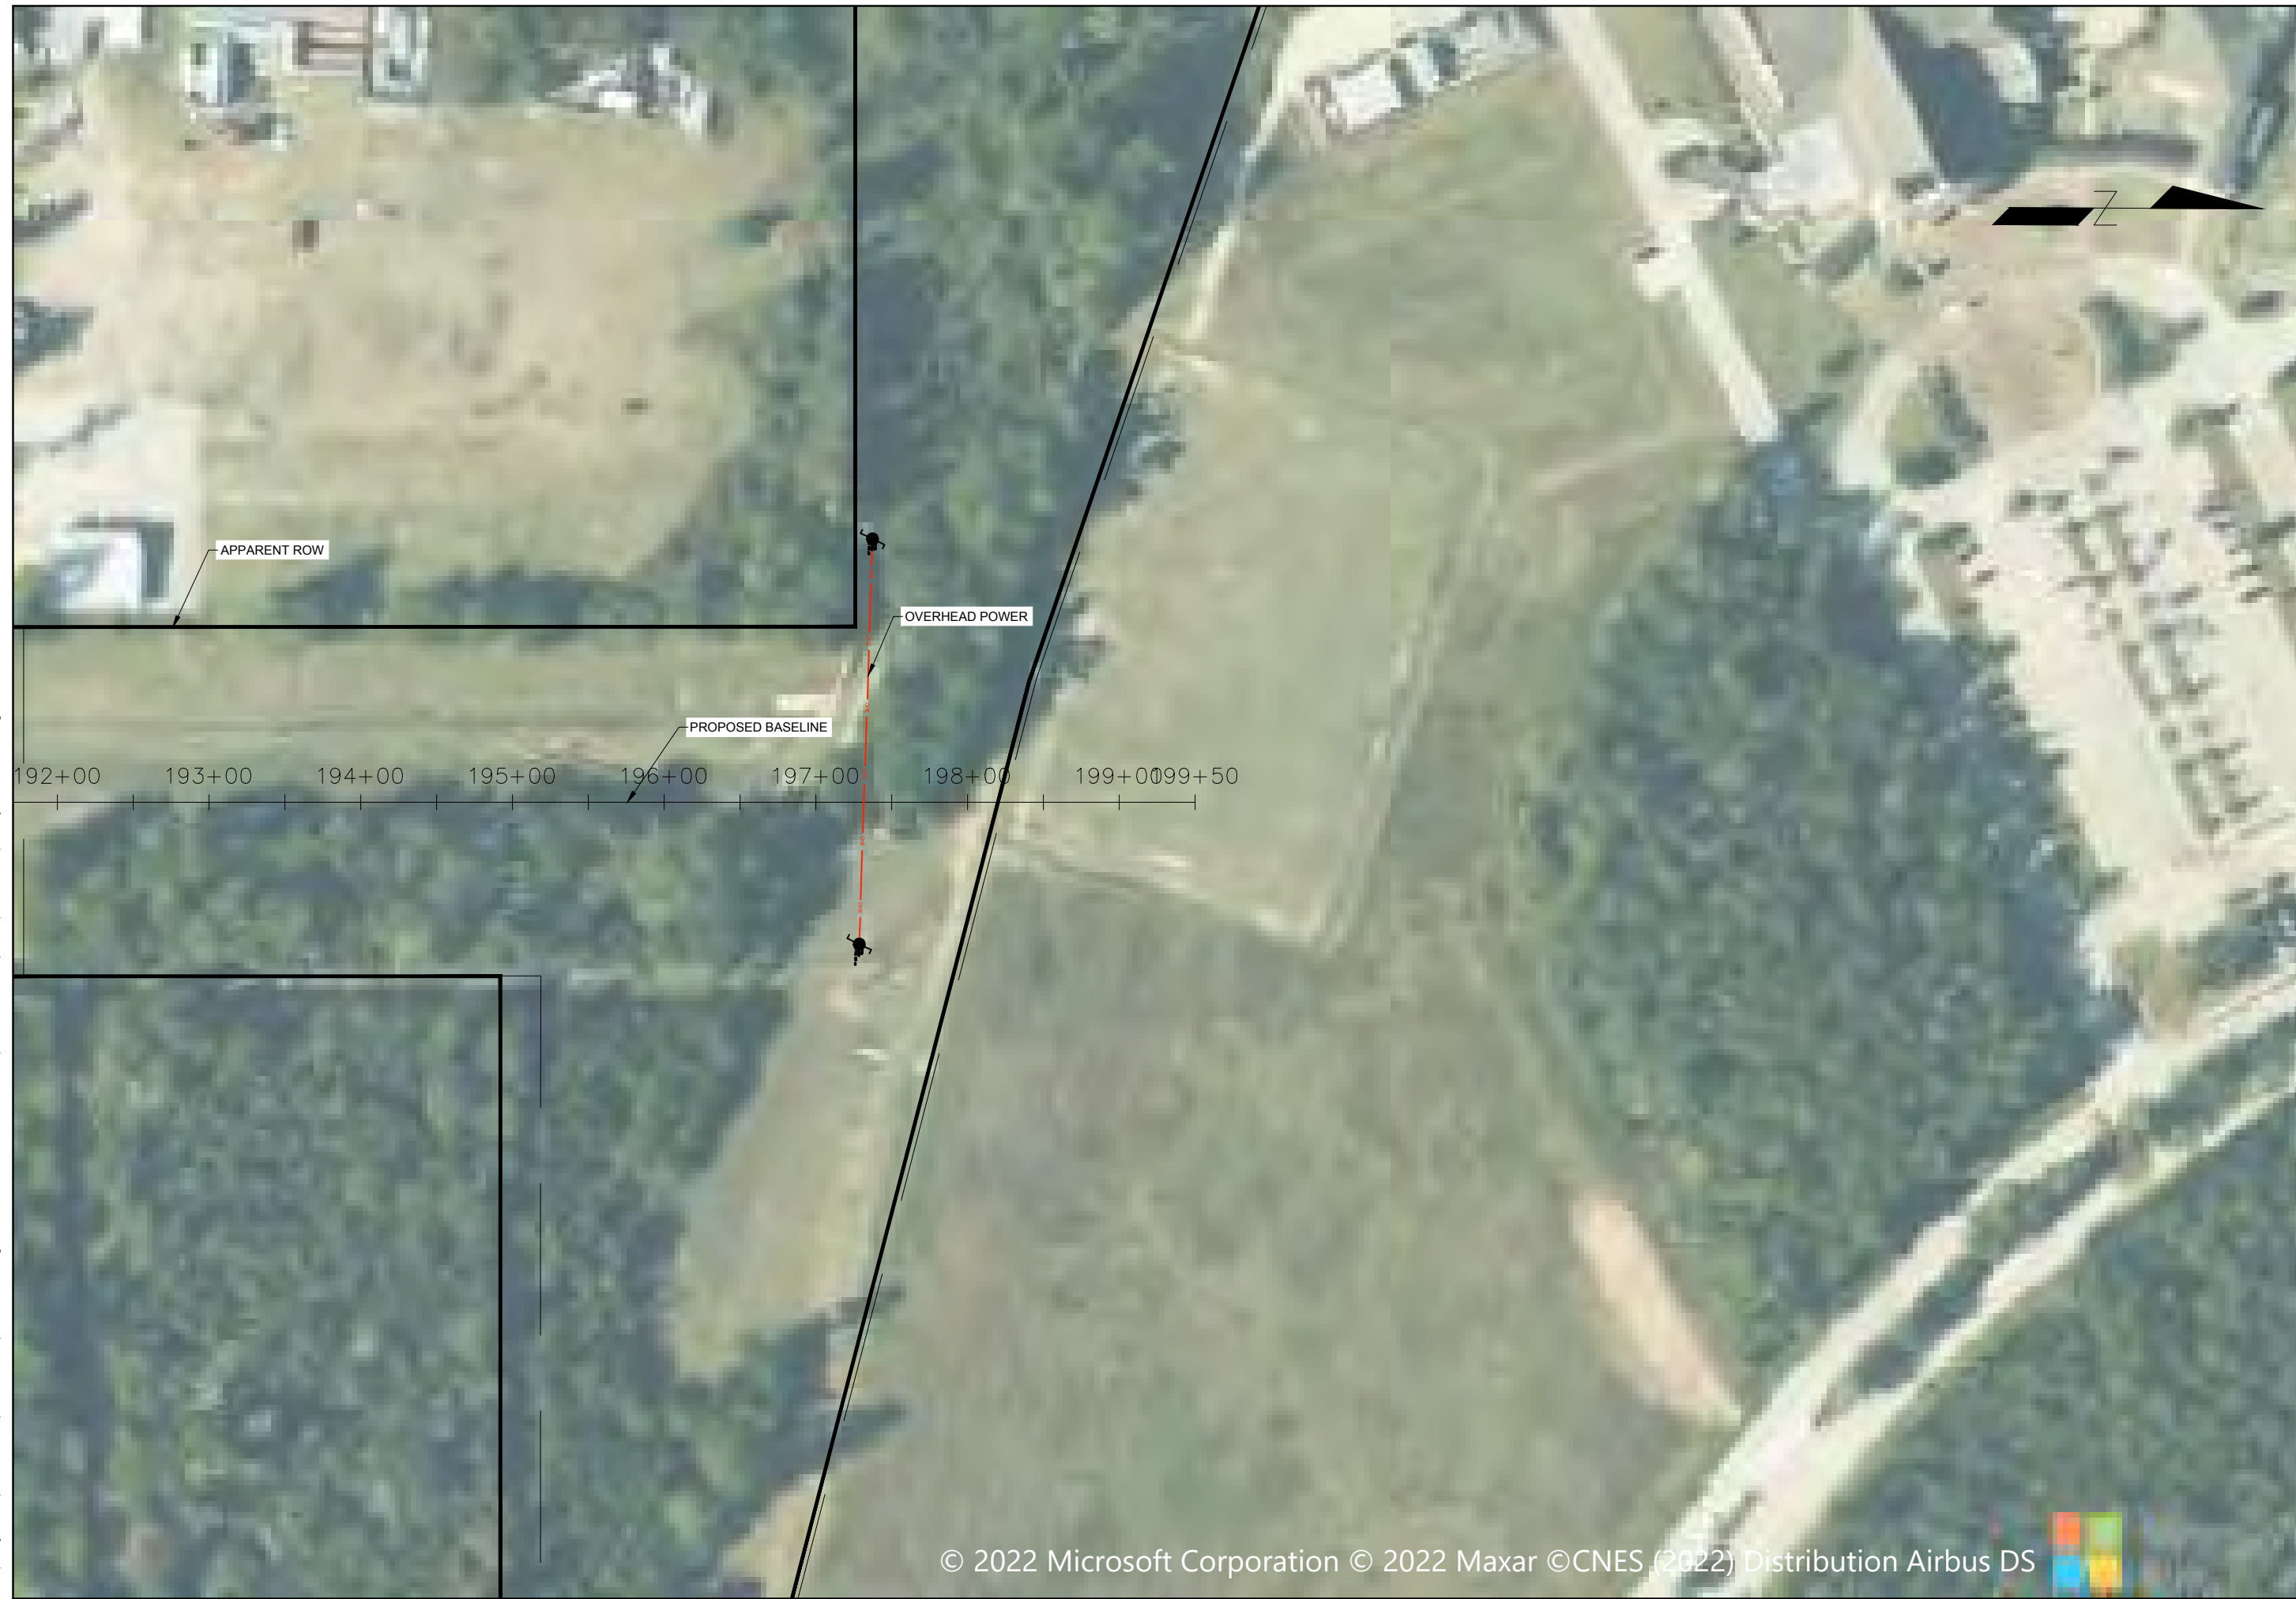
NEEL-SCHAFFER
13430 Northwest Freeway
Suite 650
Houston, Texas 77040

**HARRIS COUNTY
FLOOD CONTROL
DISTRICT**
9900 Northwest Freeway
Houston, Texas 77092

DATE: 12-16-2022
SCALE: NTS



SHEET NUMBER
14 OF 15

Y:\Projects\0015000\0016500\16532 Kingwood Diversion Ditch Improvements\CAD\Exhibits\Utility Exhibit.dwg



REV	DESCRIPTION	DATE	APPR

PROJECT ID# G103-38-00-E001	PREPARED:
KINGWOOD DIVERSION CHANNEL	CHECKED:
EXHIBIT 10 - UTILITIES	APPROVED:

 NEEL-SCHAFFER 13430 Northwest Freeway Suite 650 Houston, Texas 77040	 HARRIS COUNTY FLOOD CONTROL DISTRICT 9900 Northwest Freeway Houston, Texas 77092
---	--

DATE: 12-16-2022
SCALE: NTS
SHEET NUMBER
15 OF 15