
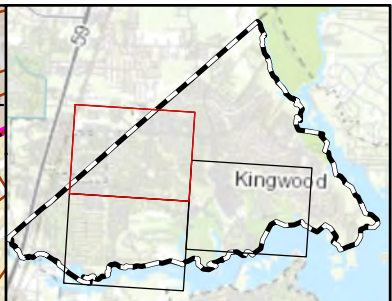


Y:\Projects\0015000\0016500\16532 Kingwood Diversion Ditch Improvements\Report\PER\Exhibits\Exhibit 8 Wastewater Lines.mxd

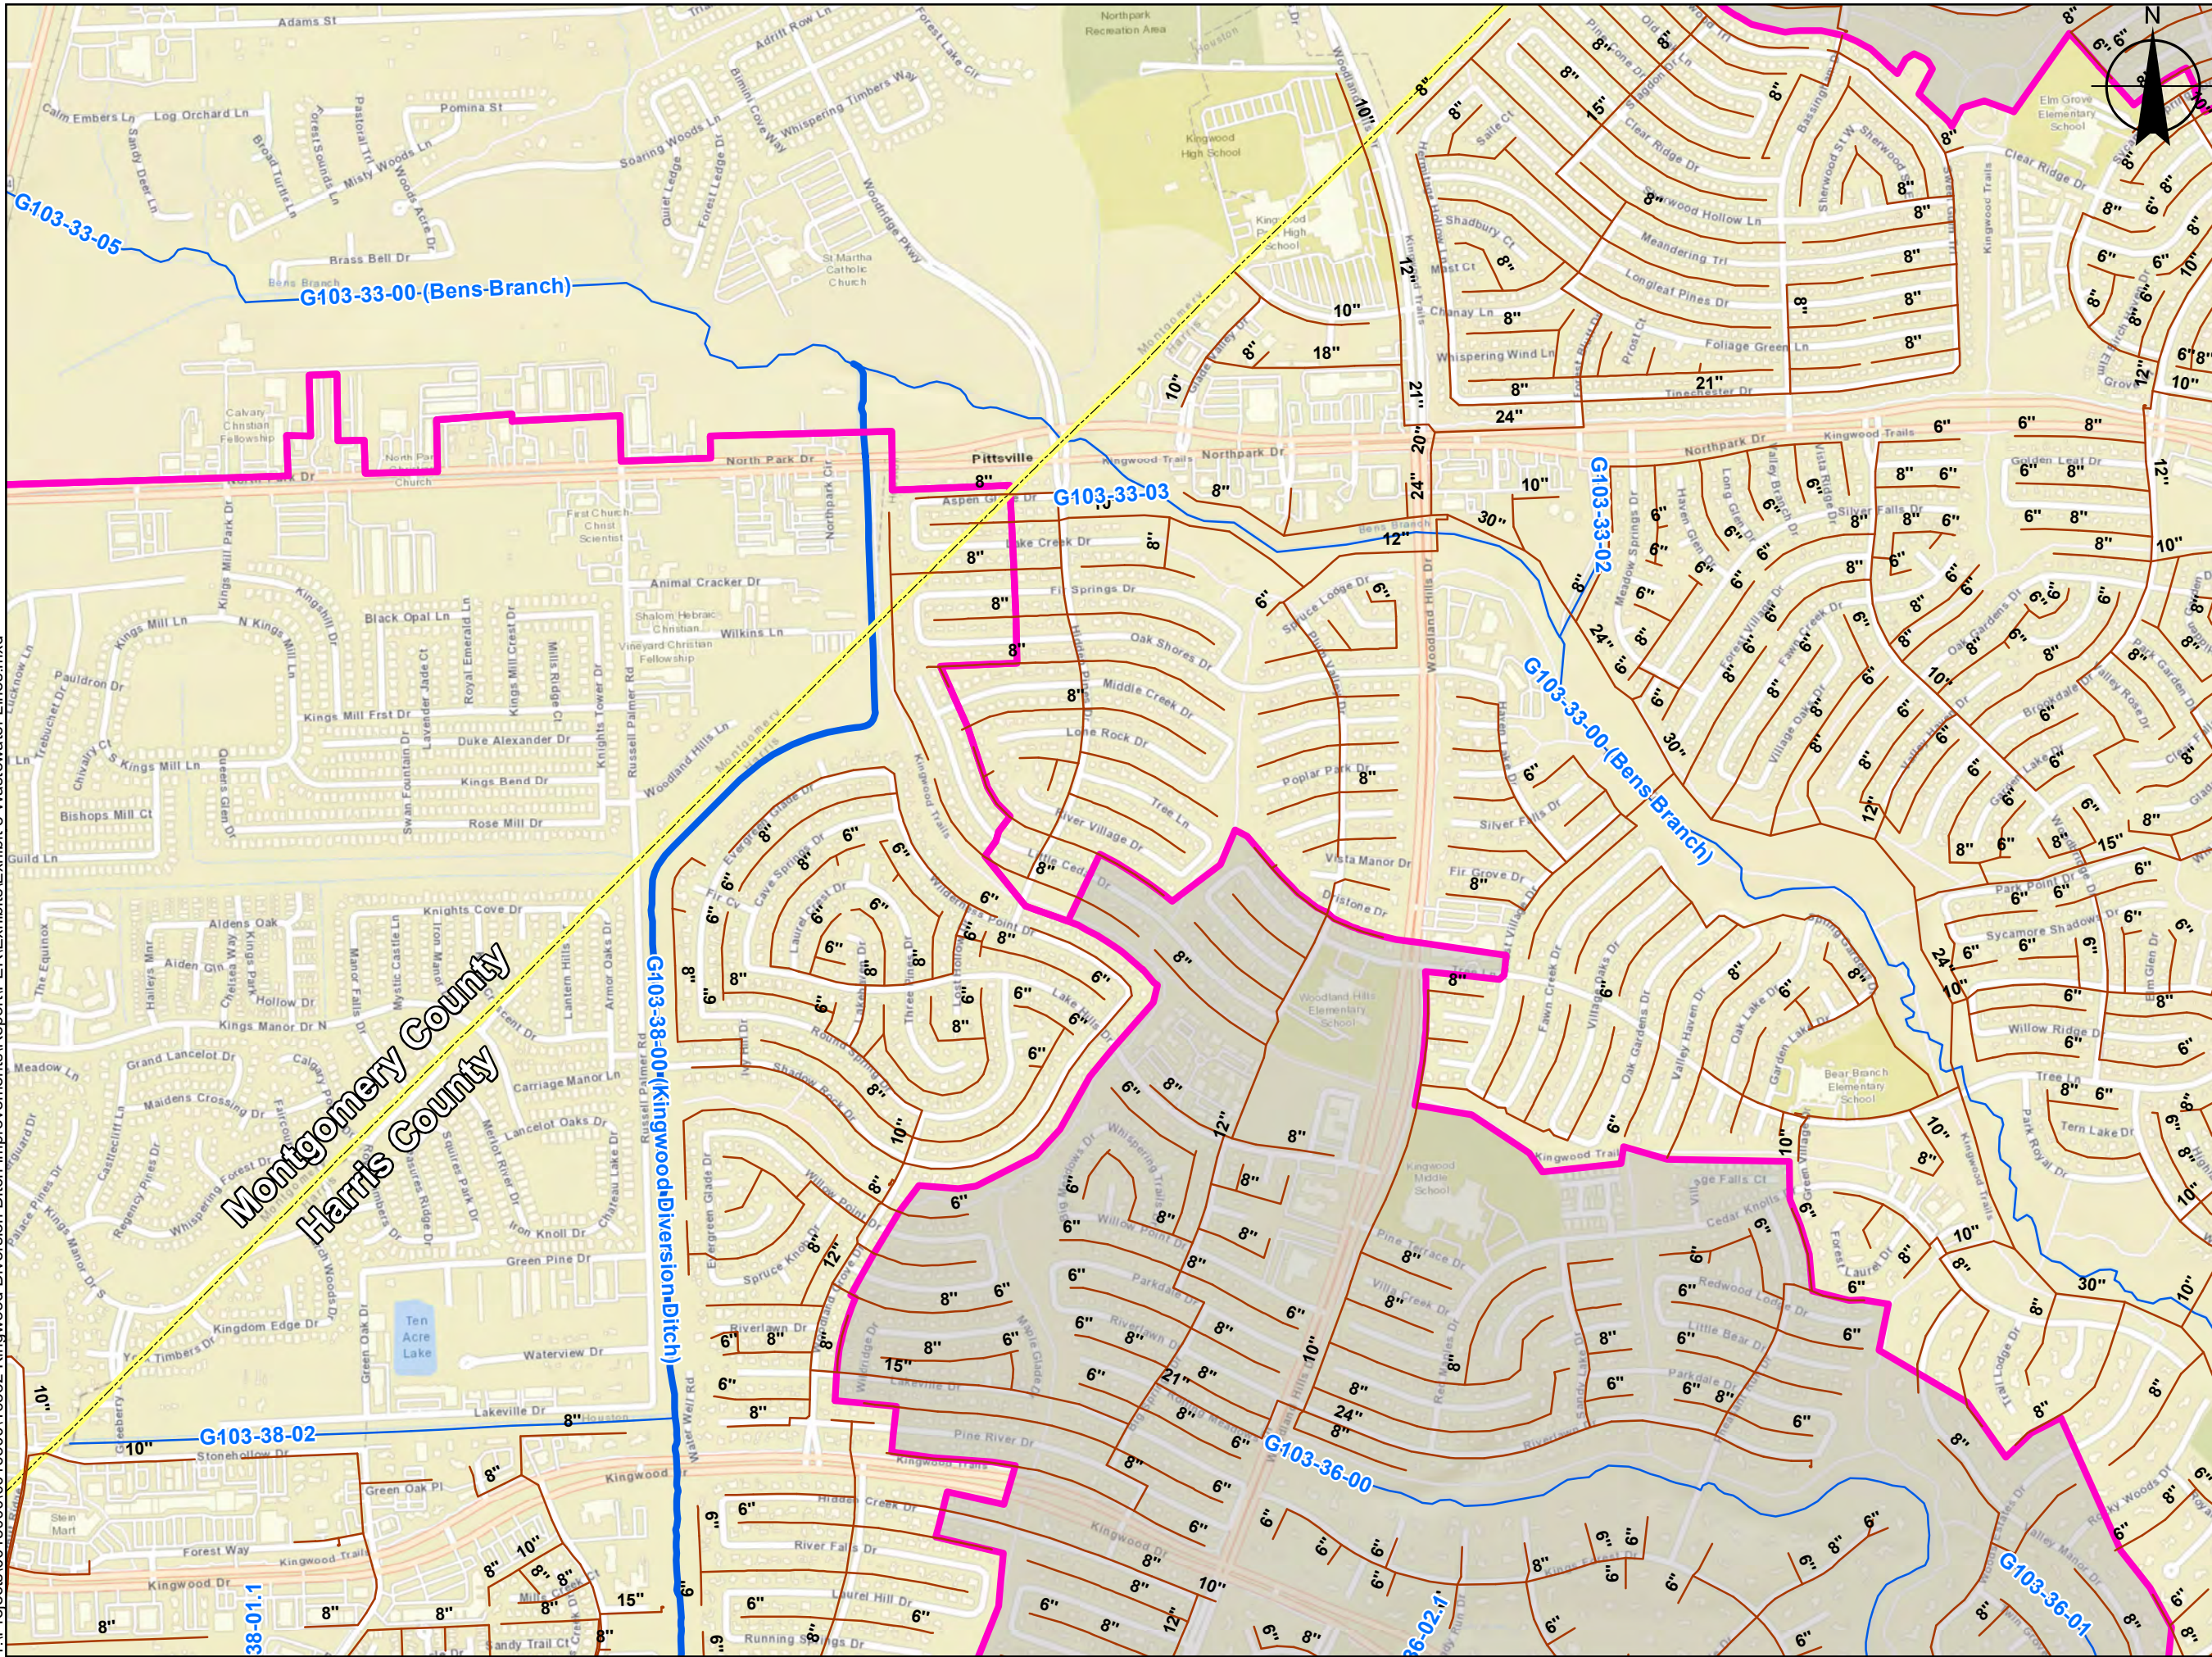

Legend

- COH Wastewater Lines
- Kingwood Diversion Ditch
- Streams
- Study Area
- County Boundary



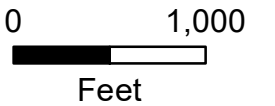


Exhibit 8-A COH Wastewater Lines


IMPROVEMENTS TO THE KINGWOOD DIVERSION CHANNEL

Proj: NS.16532.000 December 2022

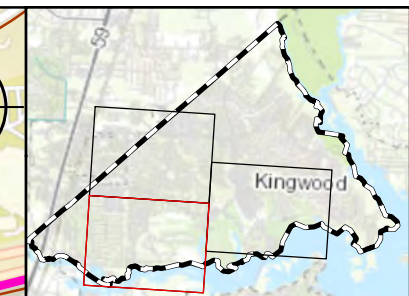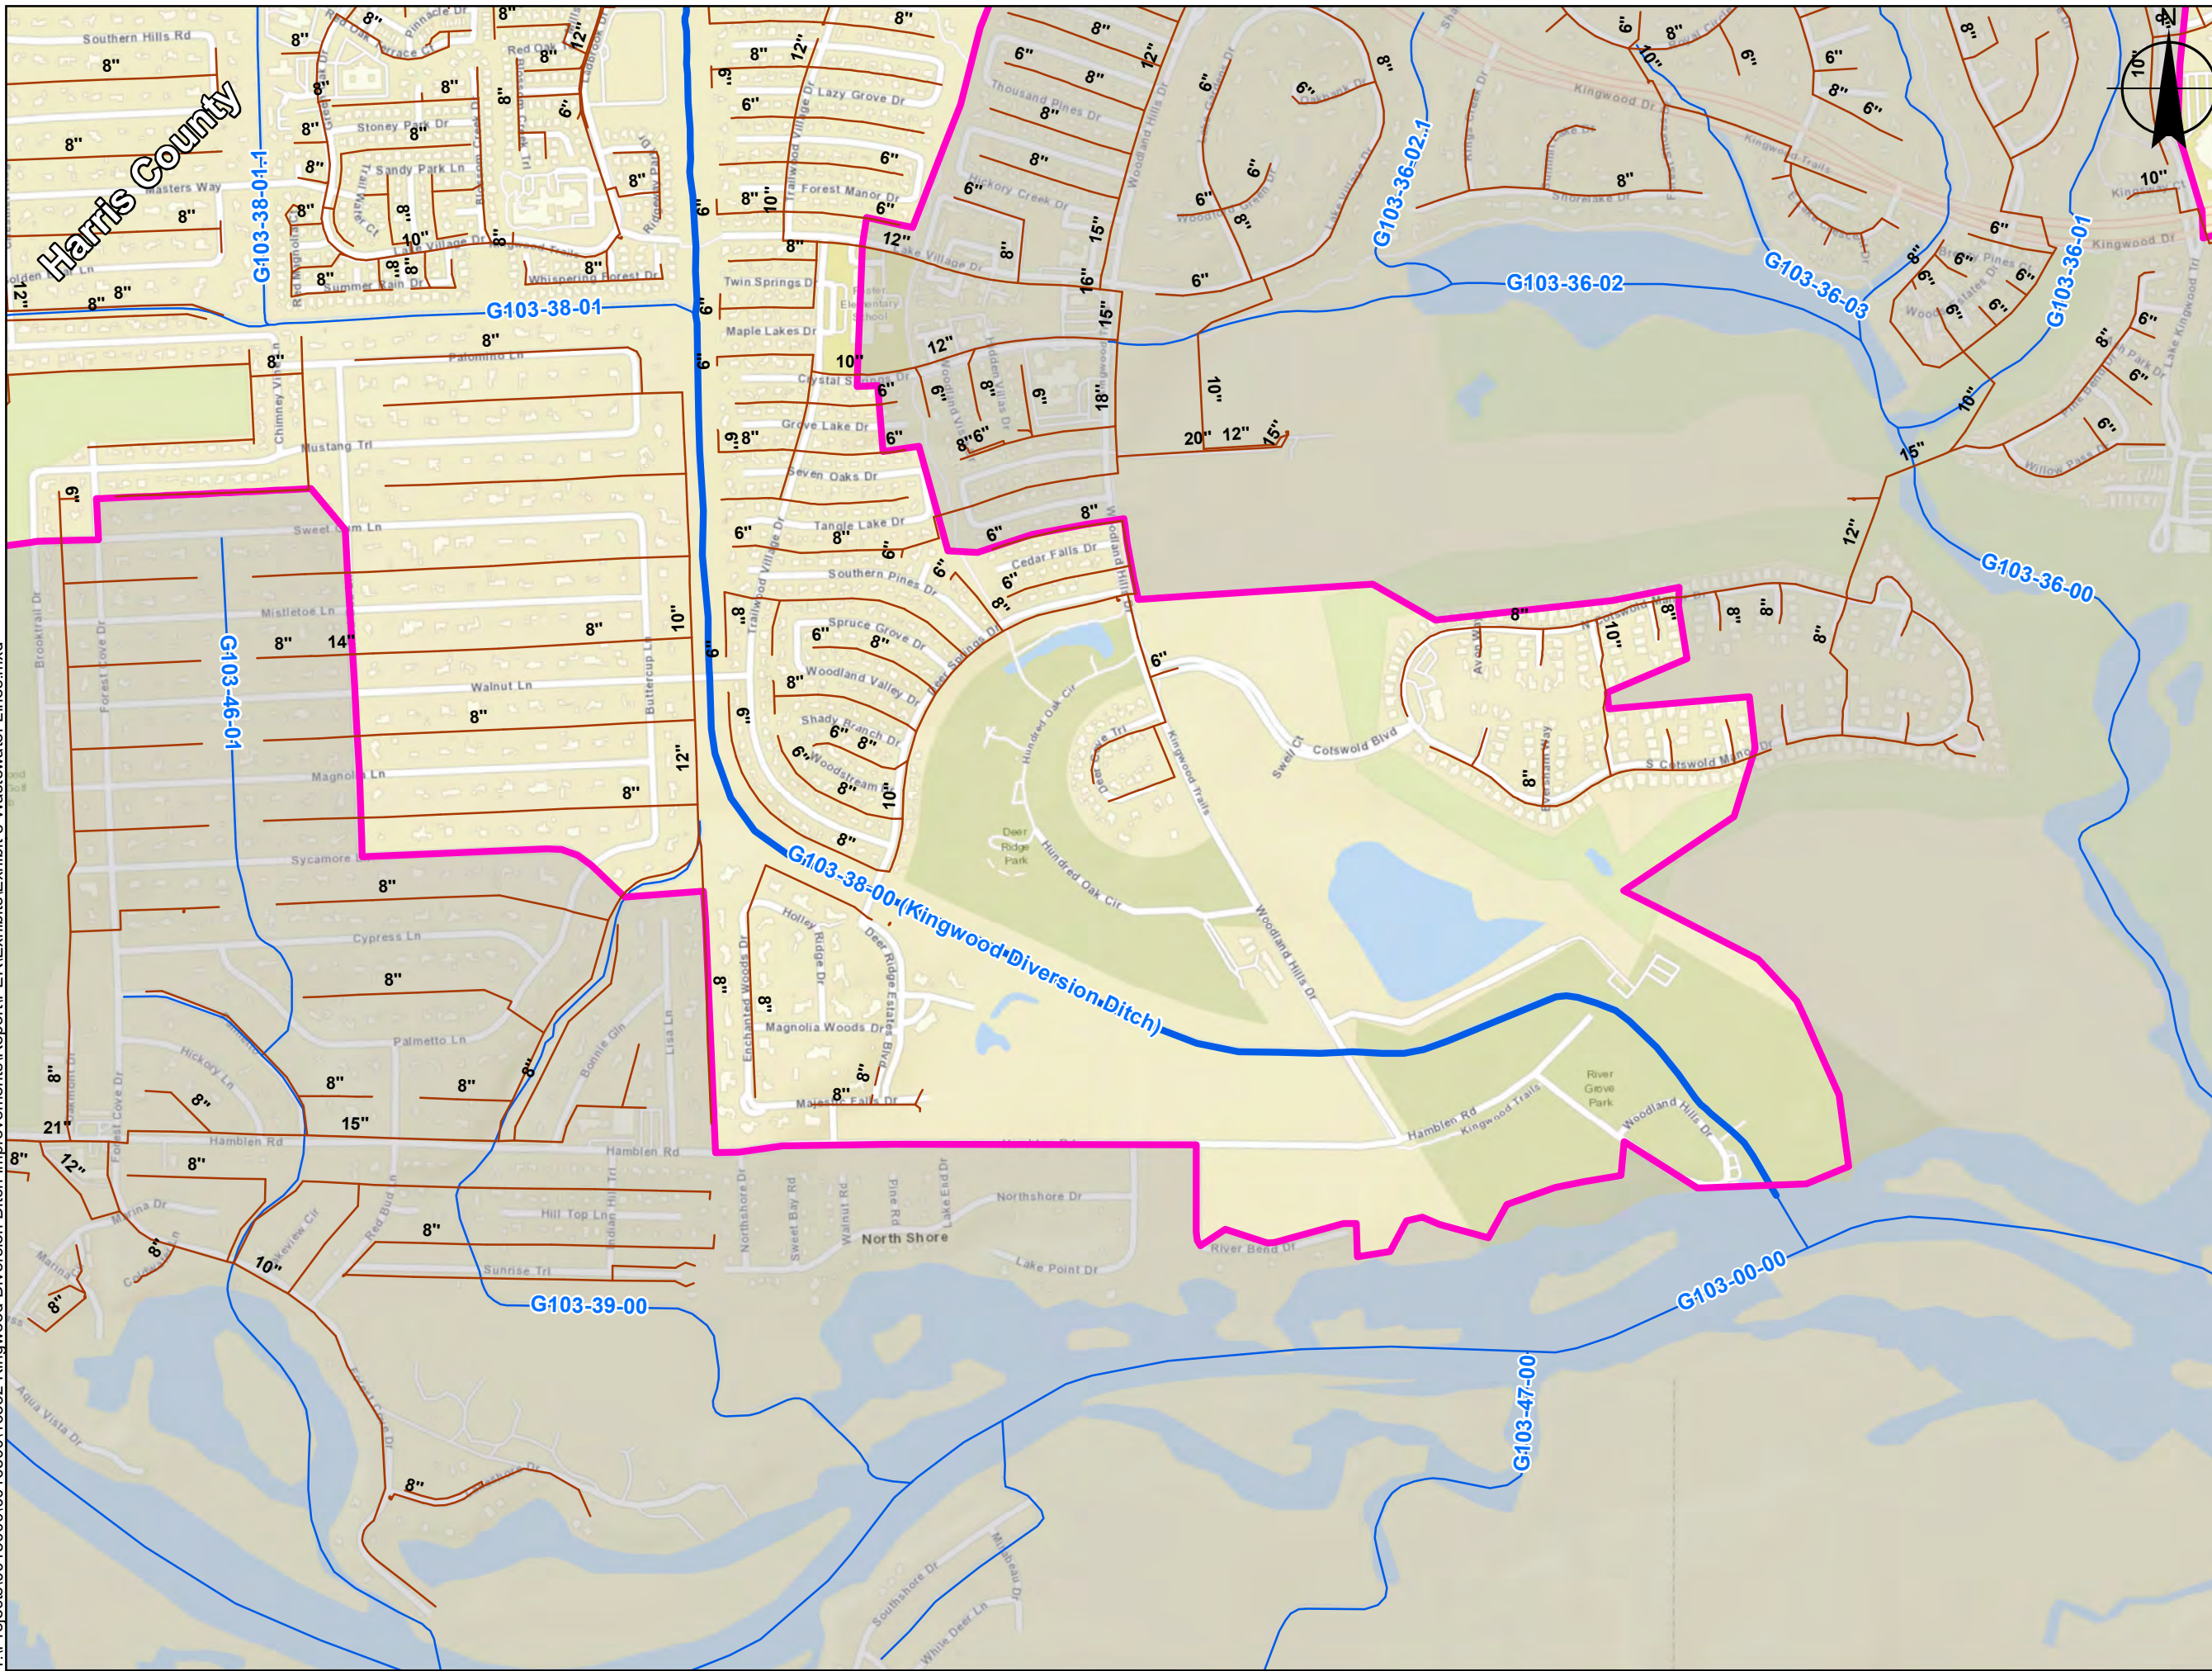

Legend

- COH Wastewater Lines
- Kingwood Diversion Ditch
- Streams
- Study Area
- County Boundary


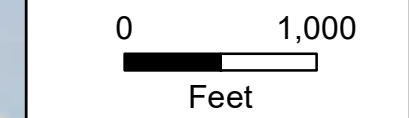


NEEL-SCHAFFER



**Exhibit 8-B
COH Wastewater Lines**

IMPROVEMENTS TO THE KINGWOOD
DIVERSION CHANNEL

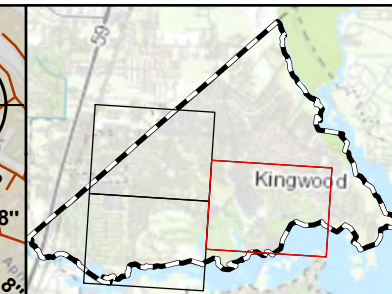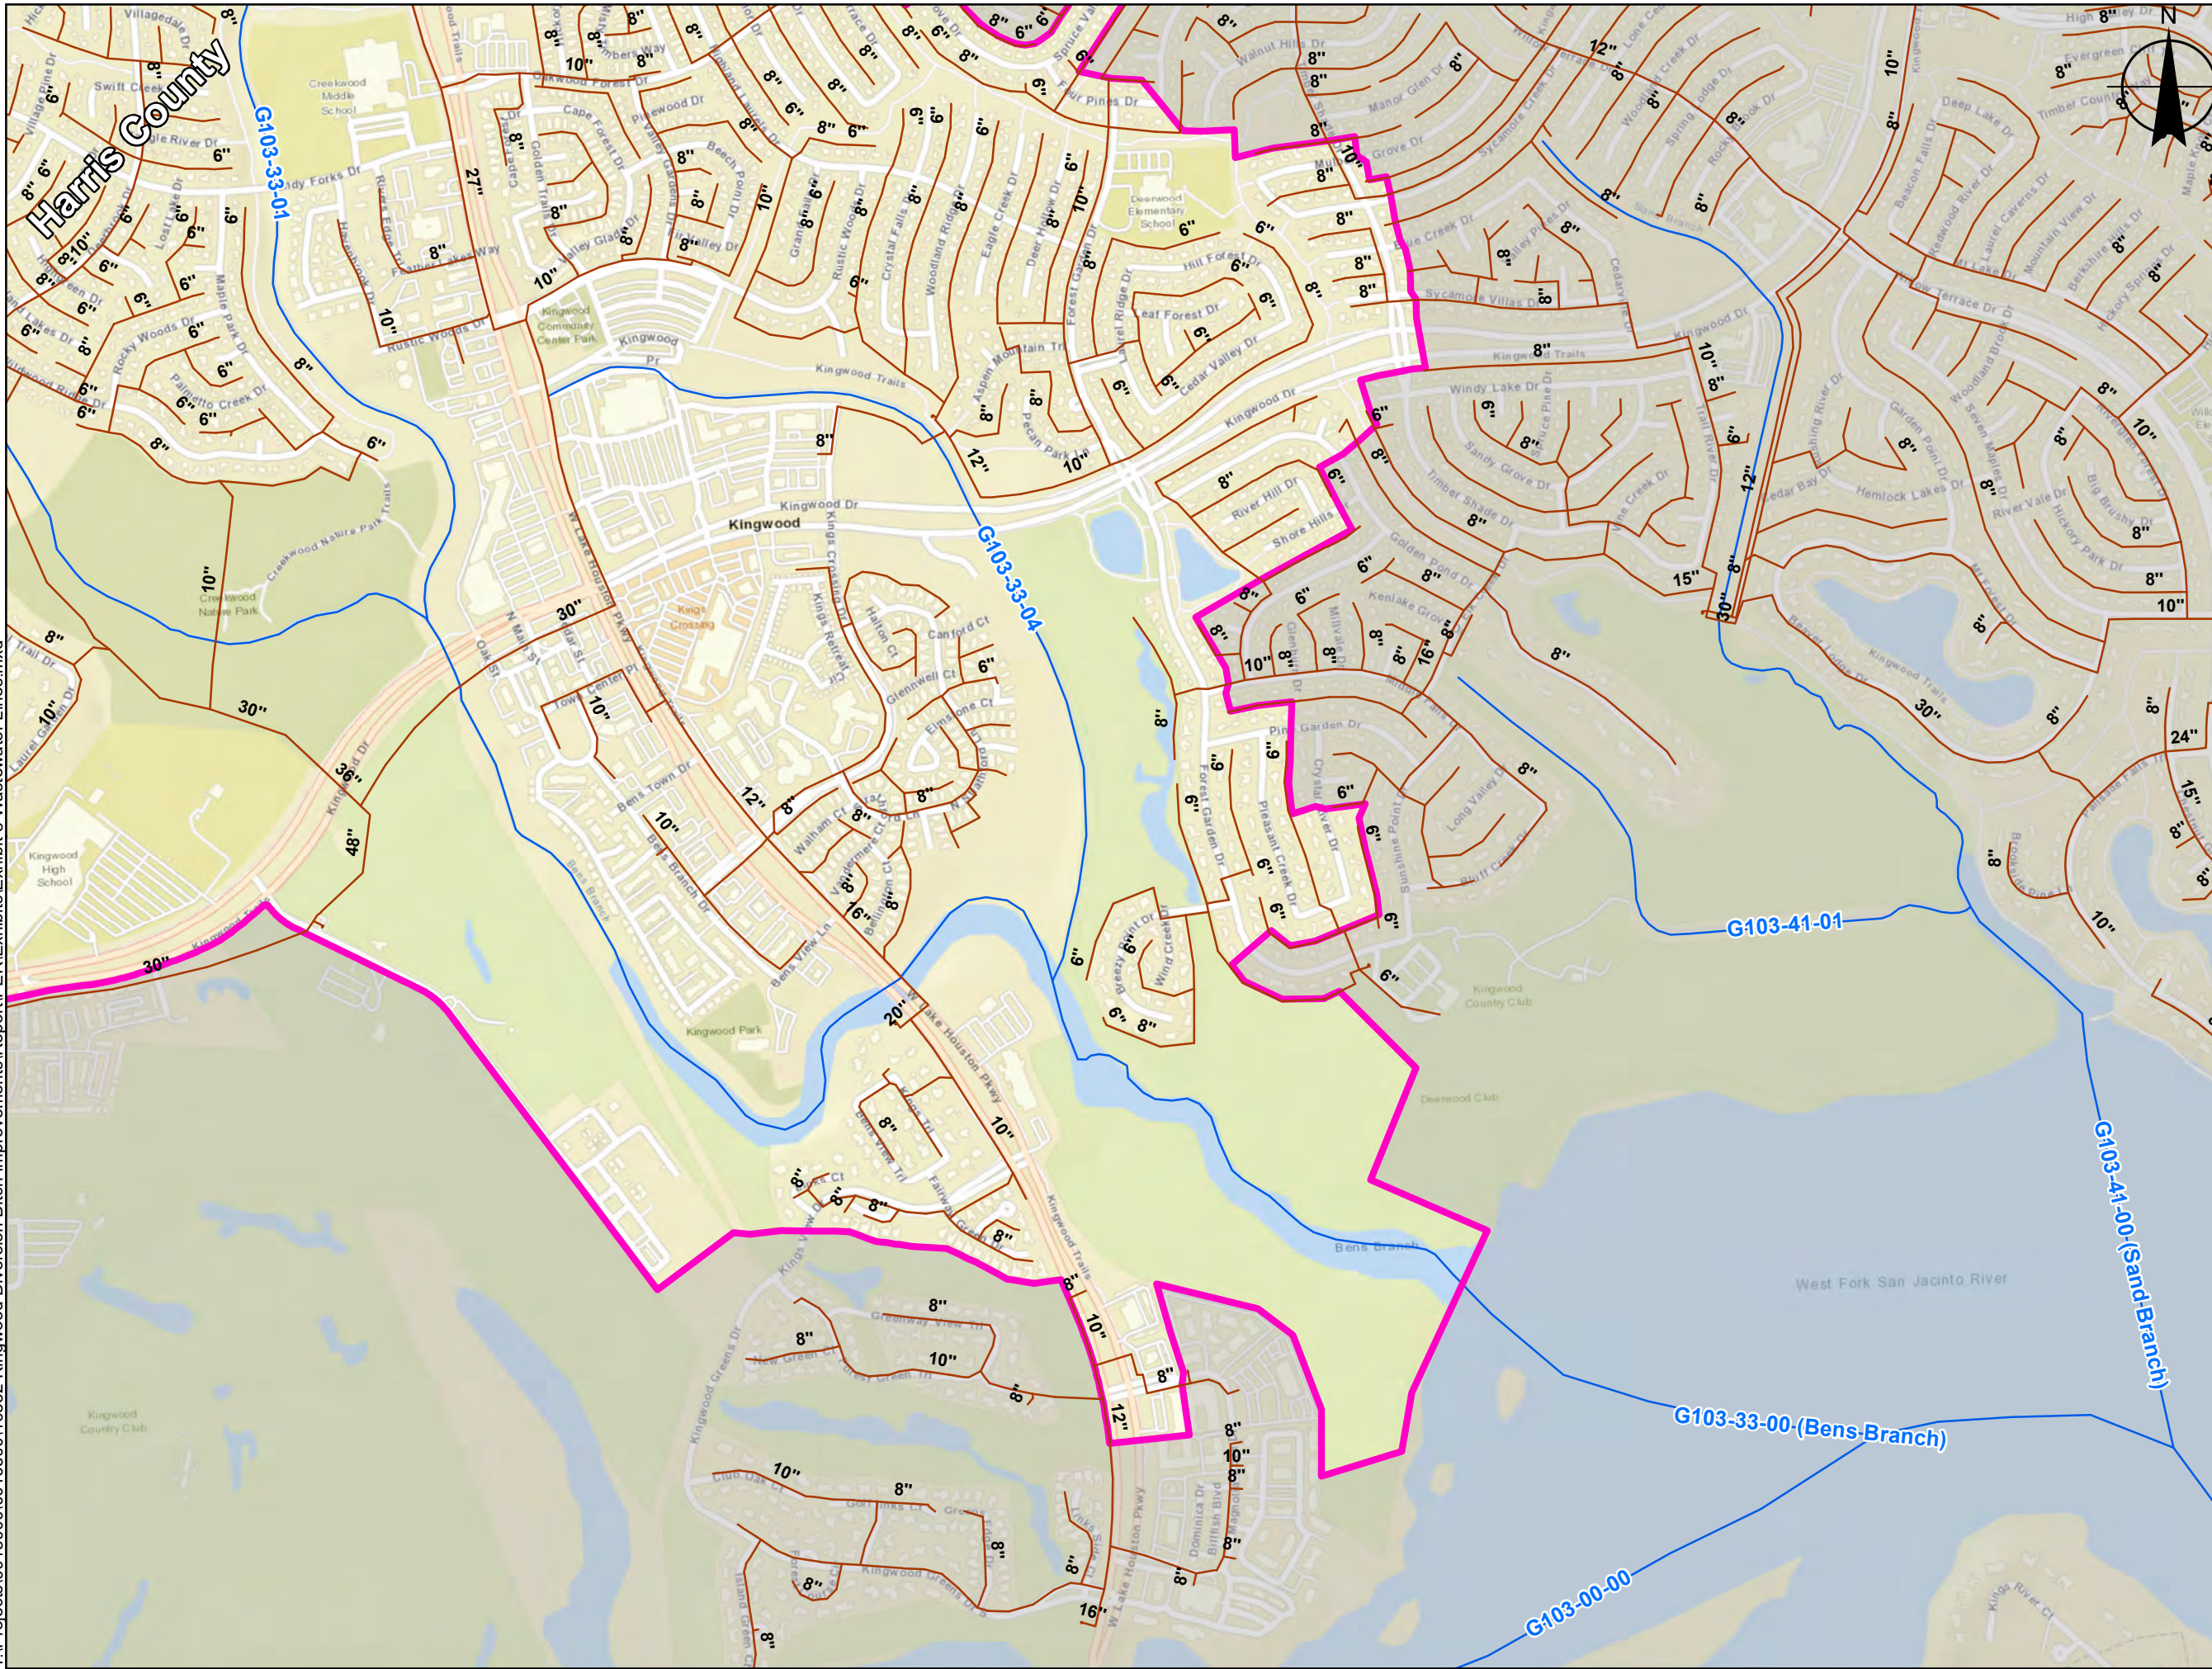

Legend

- COH Wastewater Lines
- Kingwood Diversion Ditch
- Streams
- Study Area
- County Boundary



**Exhibit 8-C
COH Wastewater Lines**

IMPROVEMENTS TO THE KINGWOOD
DIVERSION CHANNEL