




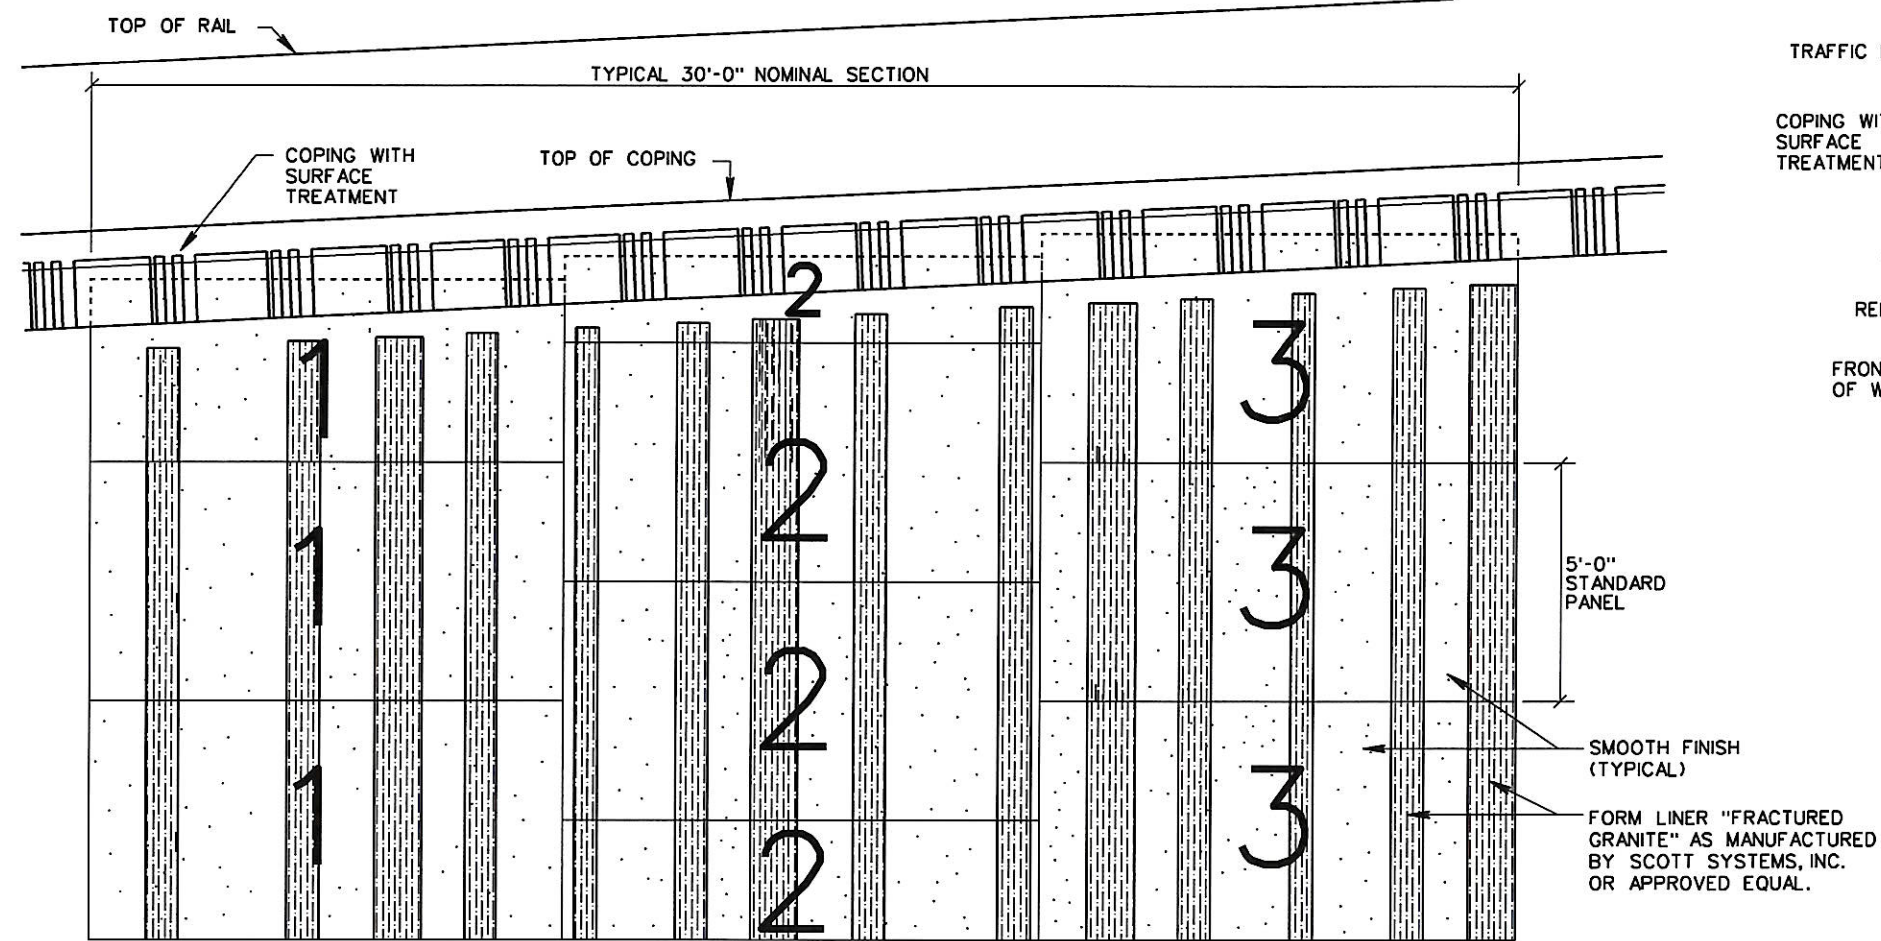


ELEVATION

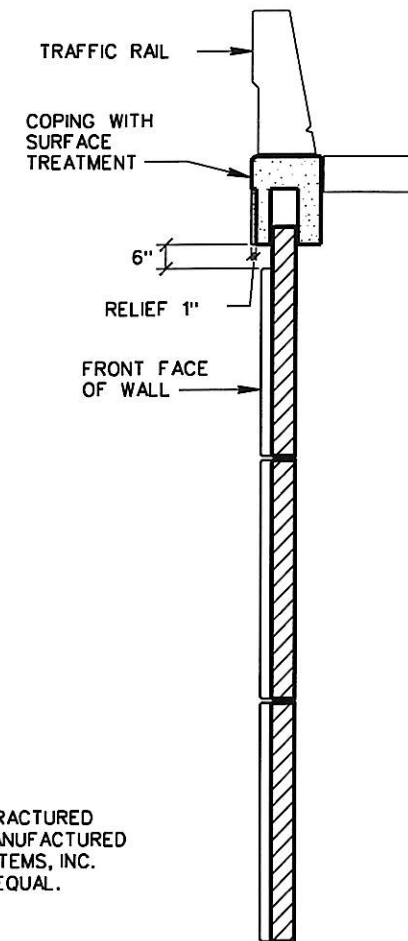

SECTION

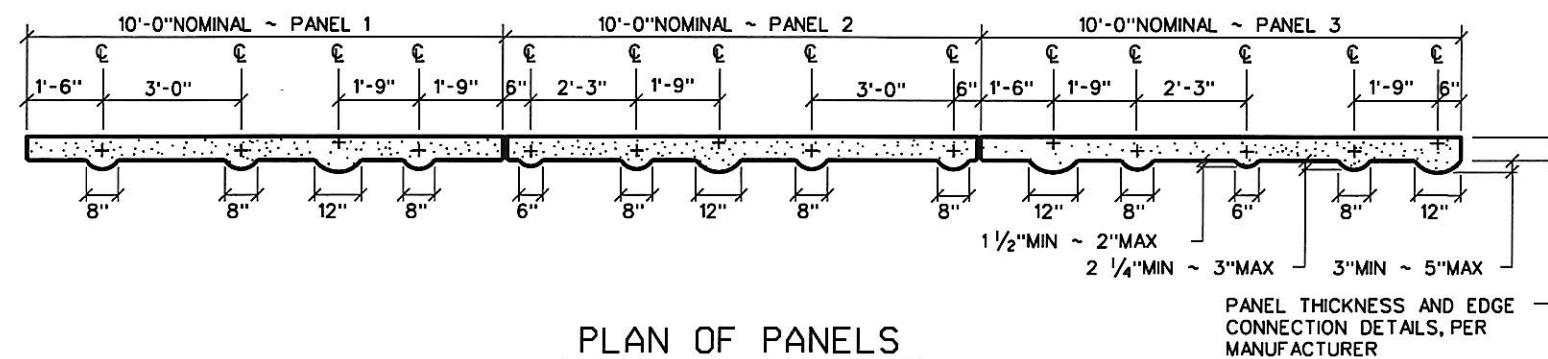

PLAN OF PANELS

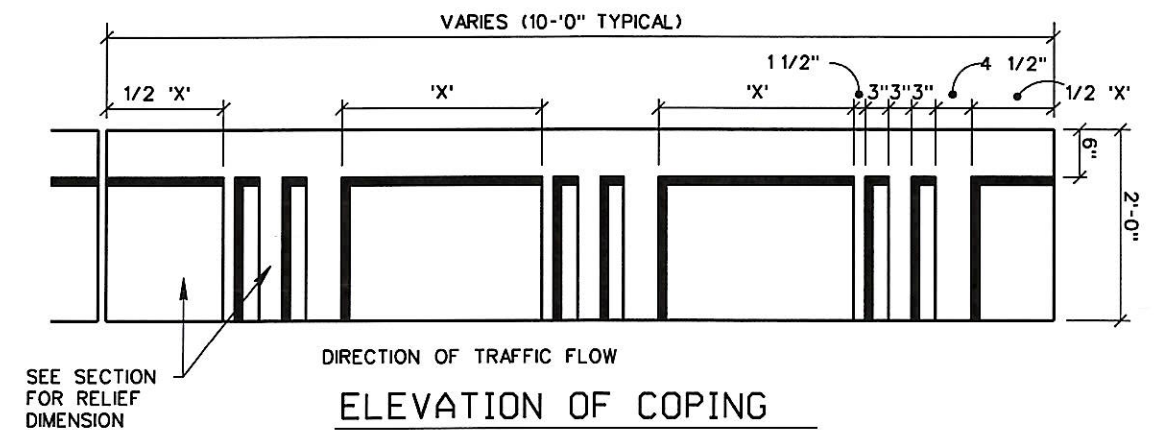

NOTES:

1. DETAILS FOR CONSTRUCTION OF RETAINING WALLS ARE SHOWN IN THE STANDARD DRAWING "MECHANICALLY STABILIZED EARTH RETAINING WALL."
2. ITEM 427 "SURFACE FINISHES FOR CONCRETE" ARE CONSIDERED INCIDENTAL TO ITEM 423 "RETAINING WALL". SEE SHEET TITLED "SURFACE FINISHES FOR CONCRETE".
3. FORM LINER USED TO PROVIDE TEXTURE SHALL BE OF ONE PIECE CONSTRUCTION. JOINTS SHALL NOT BE PERMITTED IN FORM LINERS.
4. THE CONTRACTOR SHALL PROVIDE THE ENGINEER AND DISTRICT LANDSCAPE ARCHITECT WITH AN 18" SQUARE OR LARGER SAMPLE OF THE FRACTURED GRANITE FORM LINER FOR APPROVAL PRIOR TO MANUFACTURING RETAINING WALL PANELS.

SHEET 1 OF 3

 Texas Department of Transportation
Houston District Bridge
Green Ribbon Project

RETAINING WALL DETAILS

VERTICAL SCHEME

RWD-VS

FILE: STDJ1.DGN	DN: TXDOT	CR: TXDOT	DW: TXDOT	CK: TXDOT
© TXDOT DEC 2005	CONT	SECT	JOB	HIGHWAY
REVISIONS	912	37	232	NP
DIST	COUNTY		SHEET NO.	
HOU	MONTGOMERY		295	

STD-J1