
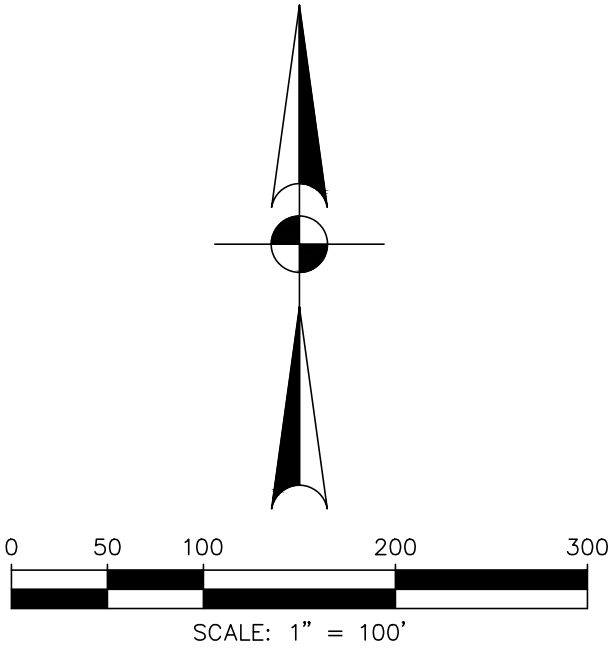


K:\14586\14586-0141-01 Edgewater Park - General Improvement Plan (Phase 2) - 2022 - 23103WF2VZ01\2 Design Phase\CAD\Plans\14586-0141-CI-002-Edgewater Overall Layout.dwg

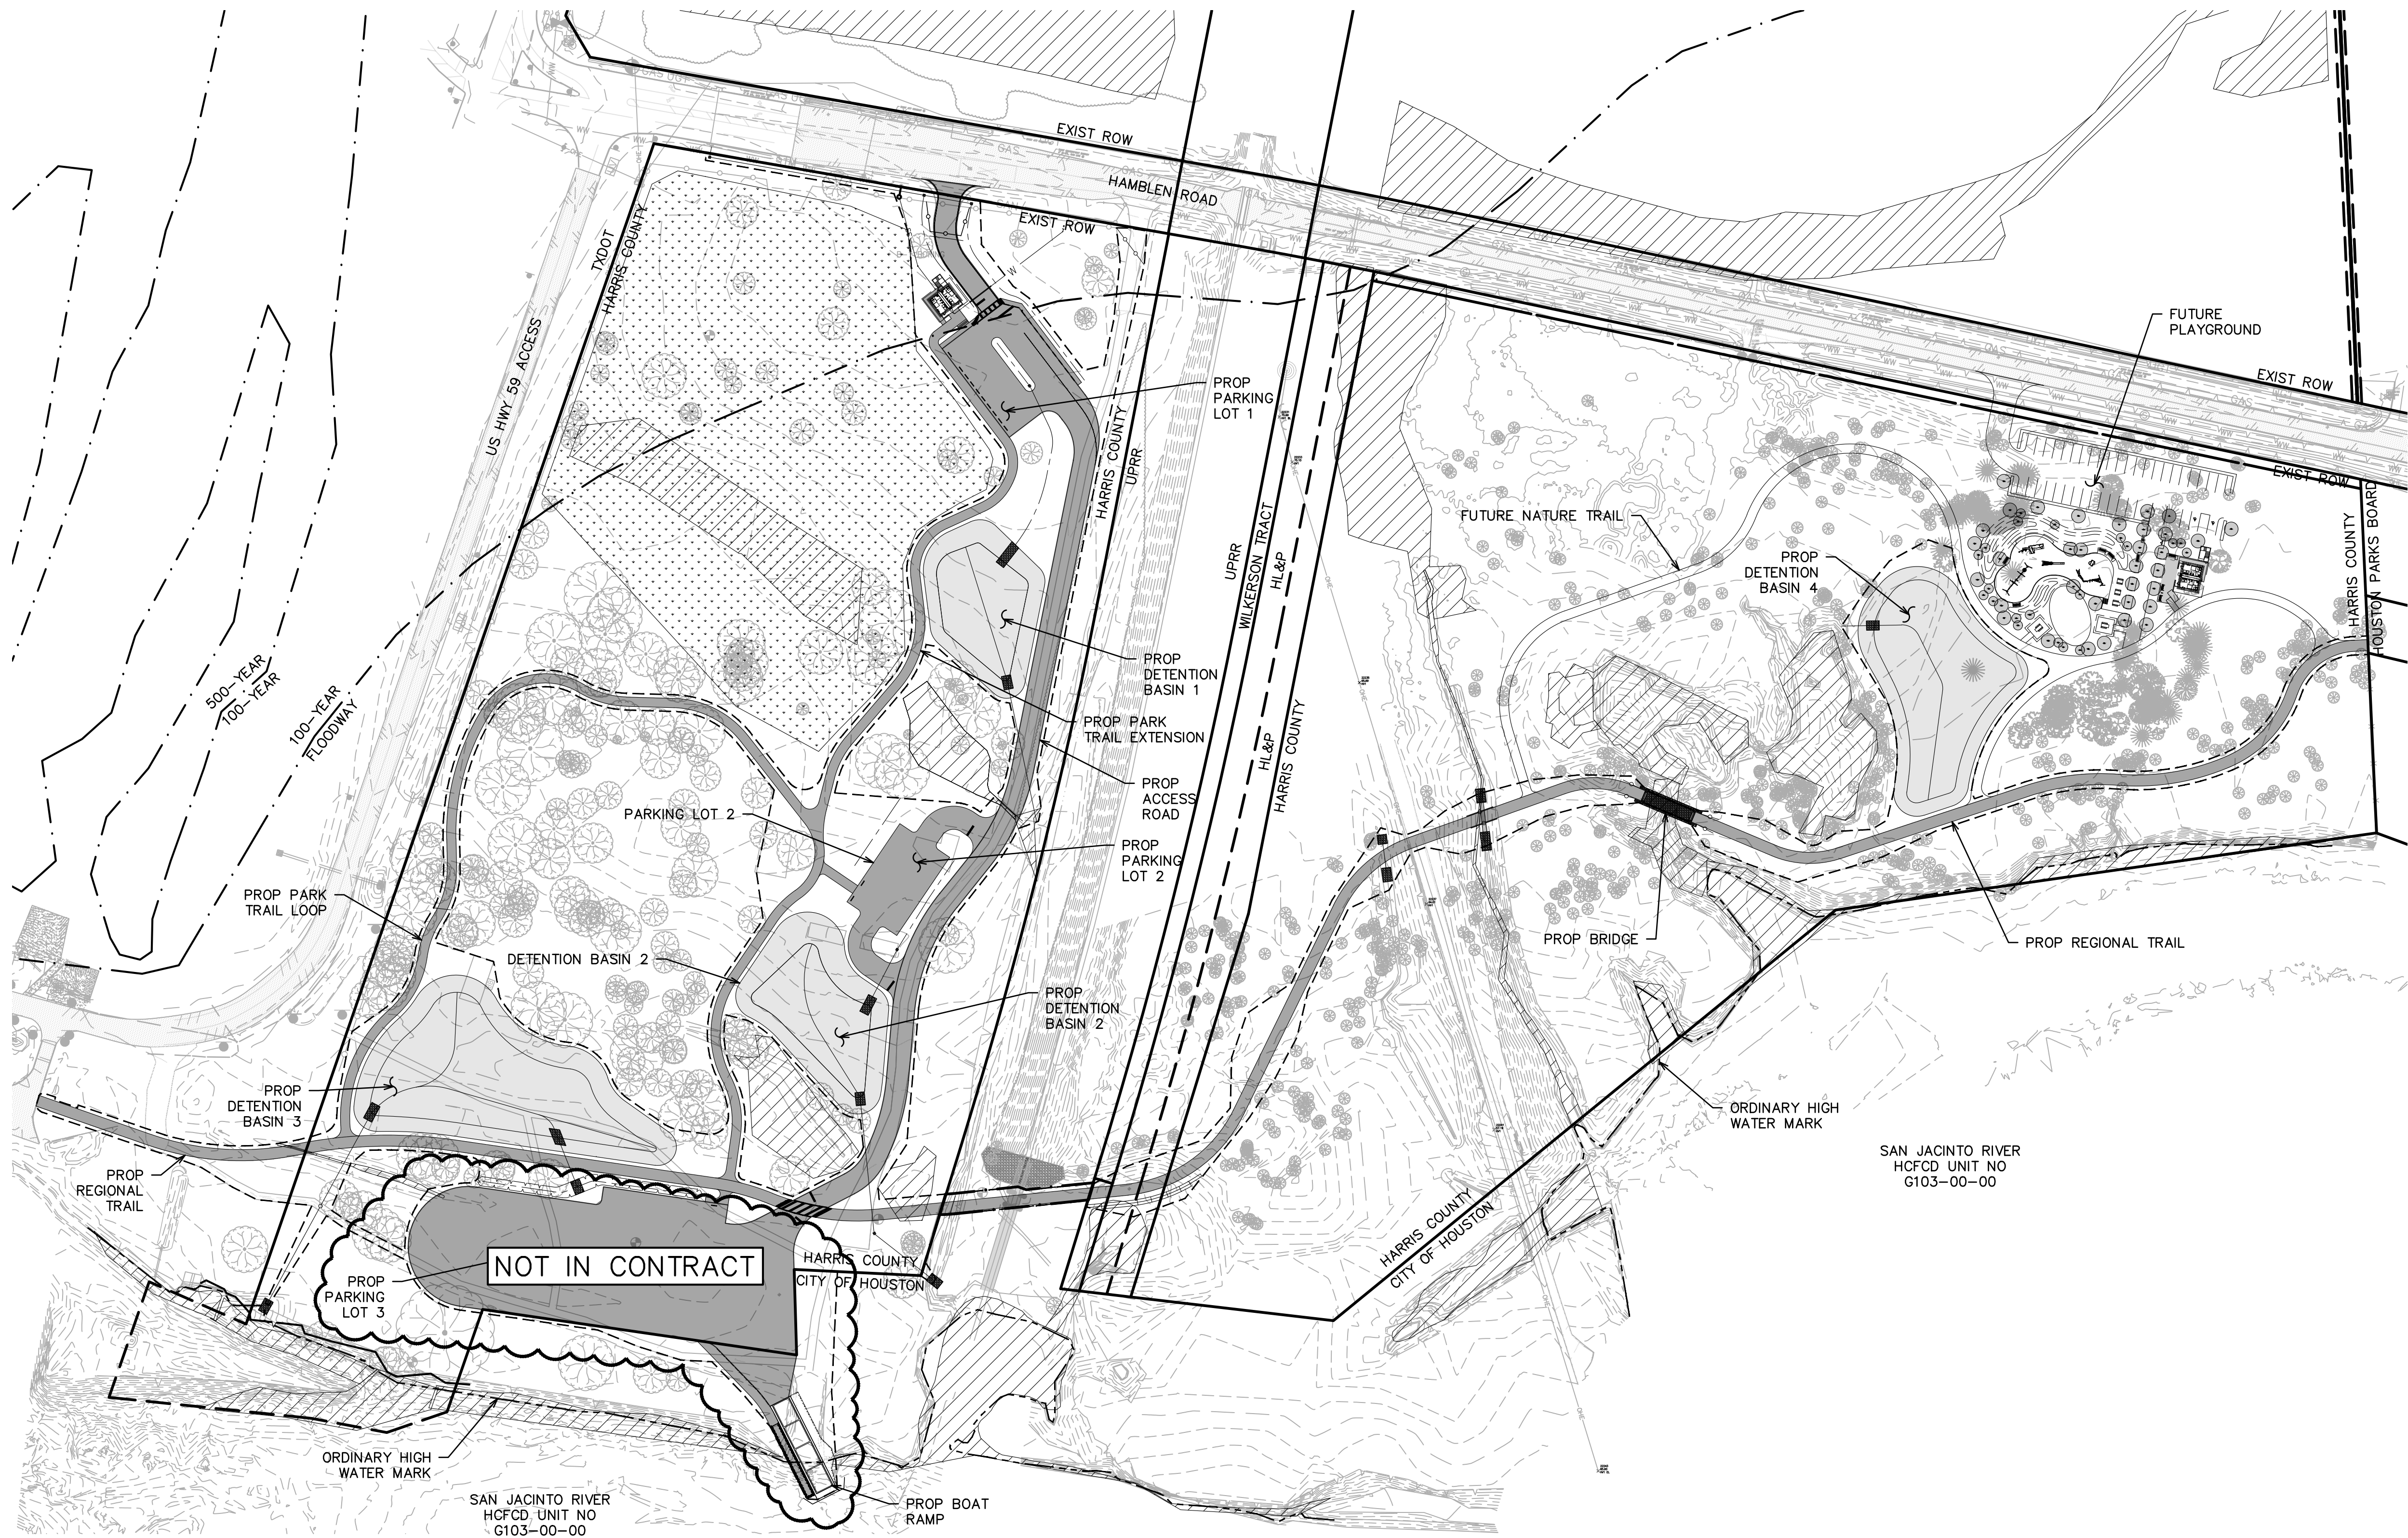

- LEGEND
- LIMIT OF WORK
 - PROP DETENTION BASIN
 - PROP PAVEMENT
 - WETLAND
 - ORDINARY HIGH WATER MARK

NO.	REVISIONS	DATE	NAME

HARRIS COUNTY
ENGINEERING DEPARTMENT



PROJECT TITLE:		EDGEWATER PARK	
		WEST PARCEL AND REGIONAL TRAIL	
SHEET DESCRIPTION:		OVERALL LAYOUT	
DRAWN BY:	HVF	DATE:	AUG 2025
DESIGN BY:	VMM	SCALE:	HORIZ: 1"=100'
		SHEET NO:	6 OF 106